


SD 3

Olson's

SPACE + CRUISE ROAD TO SPOON (VOID)
WESTGATE CENTER
S R 104 & 100th AVE WEST
EDMONDS, WASHINGTON


David Kehle, Architect
Seattle, Washington 98101
(206) 624-9495

DATE: 10/11/2000
BY: [Signature]
CHECKED: [Signature]
APPROVED: [Signature]

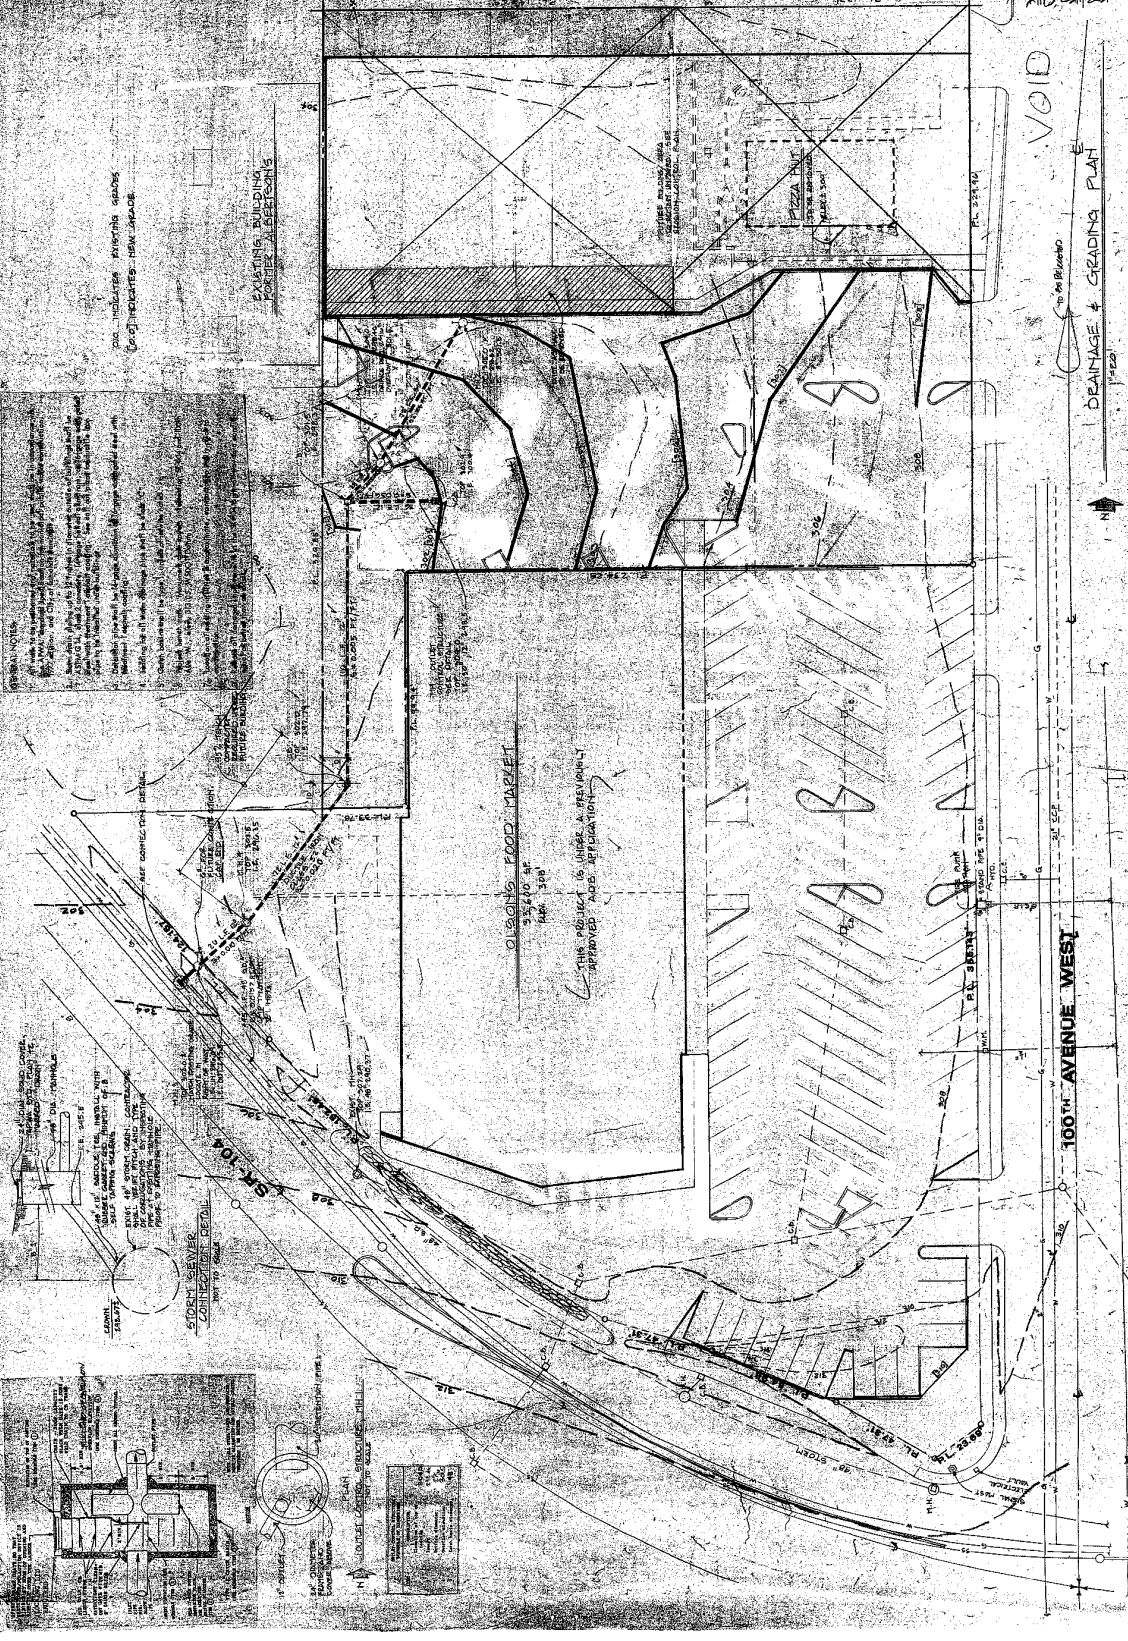

GENERAL NOTES:


1. ALL EXISTING UTILITIES SHOWN ON THIS PLAN ARE BASED ON RECORD DRAWINGS AND FIELD SURVEY. THE CLIENT IS RESPONSIBLE FOR VERIFYING THE LOCATION AND DEPTH OF ALL UTILITIES PRIOR TO CONSTRUCTION.
2. THE PROPOSED BUILDING FOOTPRINT IS BASED ON THE PREVIOUSLY APPROVED ADDITIONAL APPLICATION. ANY CHANGES TO THE BUILDING FOOTPRINT MUST BE APPROVED BY THE CITY OF EDMONDS.
3. THE PROPOSED PAVING AND GRADING ARE BASED ON THE PREVIOUSLY APPROVED ADDITIONAL APPLICATION. ANY CHANGES TO THE PAVING AND GRADING MUST BE APPROVED BY THE CITY OF EDMONDS.
4. THE PROPOSED LANDSCAPING IS BASED ON THE PREVIOUSLY APPROVED ADDITIONAL APPLICATION. ANY CHANGES TO THE LANDSCAPING MUST BE APPROVED BY THE CITY OF EDMONDS.
5. THE PROPOSED SIGNAGE IS BASED ON THE PREVIOUSLY APPROVED ADDITIONAL APPLICATION. ANY CHANGES TO THE SIGNAGE MUST BE APPROVED BY THE CITY OF EDMONDS.
6. THE PROPOSED LIGHTING IS BASED ON THE PREVIOUSLY APPROVED ADDITIONAL APPLICATION. ANY CHANGES TO THE LIGHTING MUST BE APPROVED BY THE CITY OF EDMONDS.
7. THE PROPOSED FENCE IS BASED ON THE PREVIOUSLY APPROVED ADDITIONAL APPLICATION. ANY CHANGES TO THE FENCE MUST BE APPROVED BY THE CITY OF EDMONDS.
8. THE PROPOSED DRIVEWAY IS BASED ON THE PREVIOUSLY APPROVED ADDITIONAL APPLICATION. ANY CHANGES TO THE DRIVEWAY MUST BE APPROVED BY THE CITY OF EDMONDS.
9. THE PROPOSED SIDEWALK IS BASED ON THE PREVIOUSLY APPROVED ADDITIONAL APPLICATION. ANY CHANGES TO THE SIDEWALK MUST BE APPROVED BY THE CITY OF EDMONDS.
10. THE PROPOSED BIKEWAY IS BASED ON THE PREVIOUSLY APPROVED ADDITIONAL APPLICATION. ANY CHANGES TO THE BIKEWAY MUST BE APPROVED BY THE CITY OF EDMONDS.

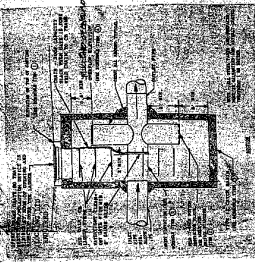


VOID

DRAINAGE & GRADING PLAN

100th AVENUE WEST

 

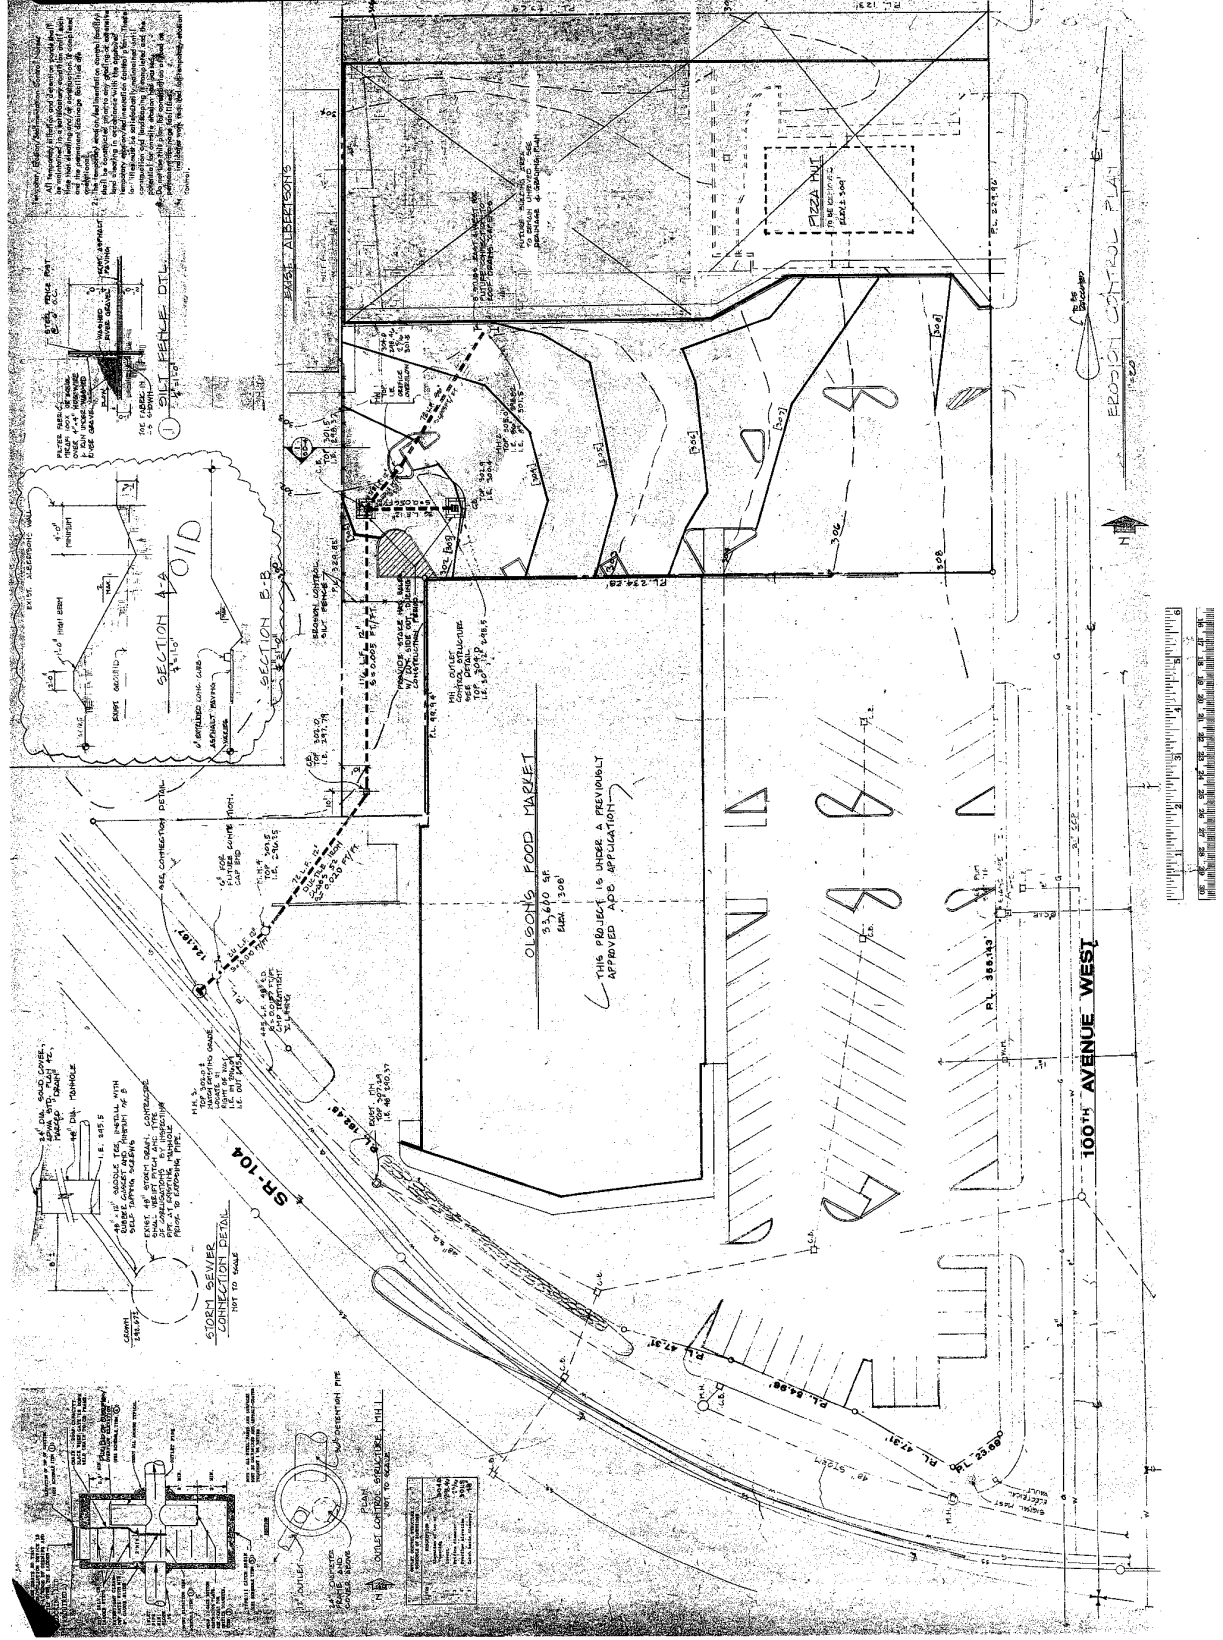

SD 6



Olson's


WESTGATE CENTER
S R 104 & 100th AVE WEST
EDMONDS, WASHINGTON

dk

david kehle, architect
1032 First Ave. Suite 202
Seattle, Washington 98101
(206) 624-9495

Prepared by	W. J. Olson
Checked by	W. J. Olson
Drawn by	W. J. Olson
Scale	1" = 40'
Date	10/1/78
Project No.	103-104

 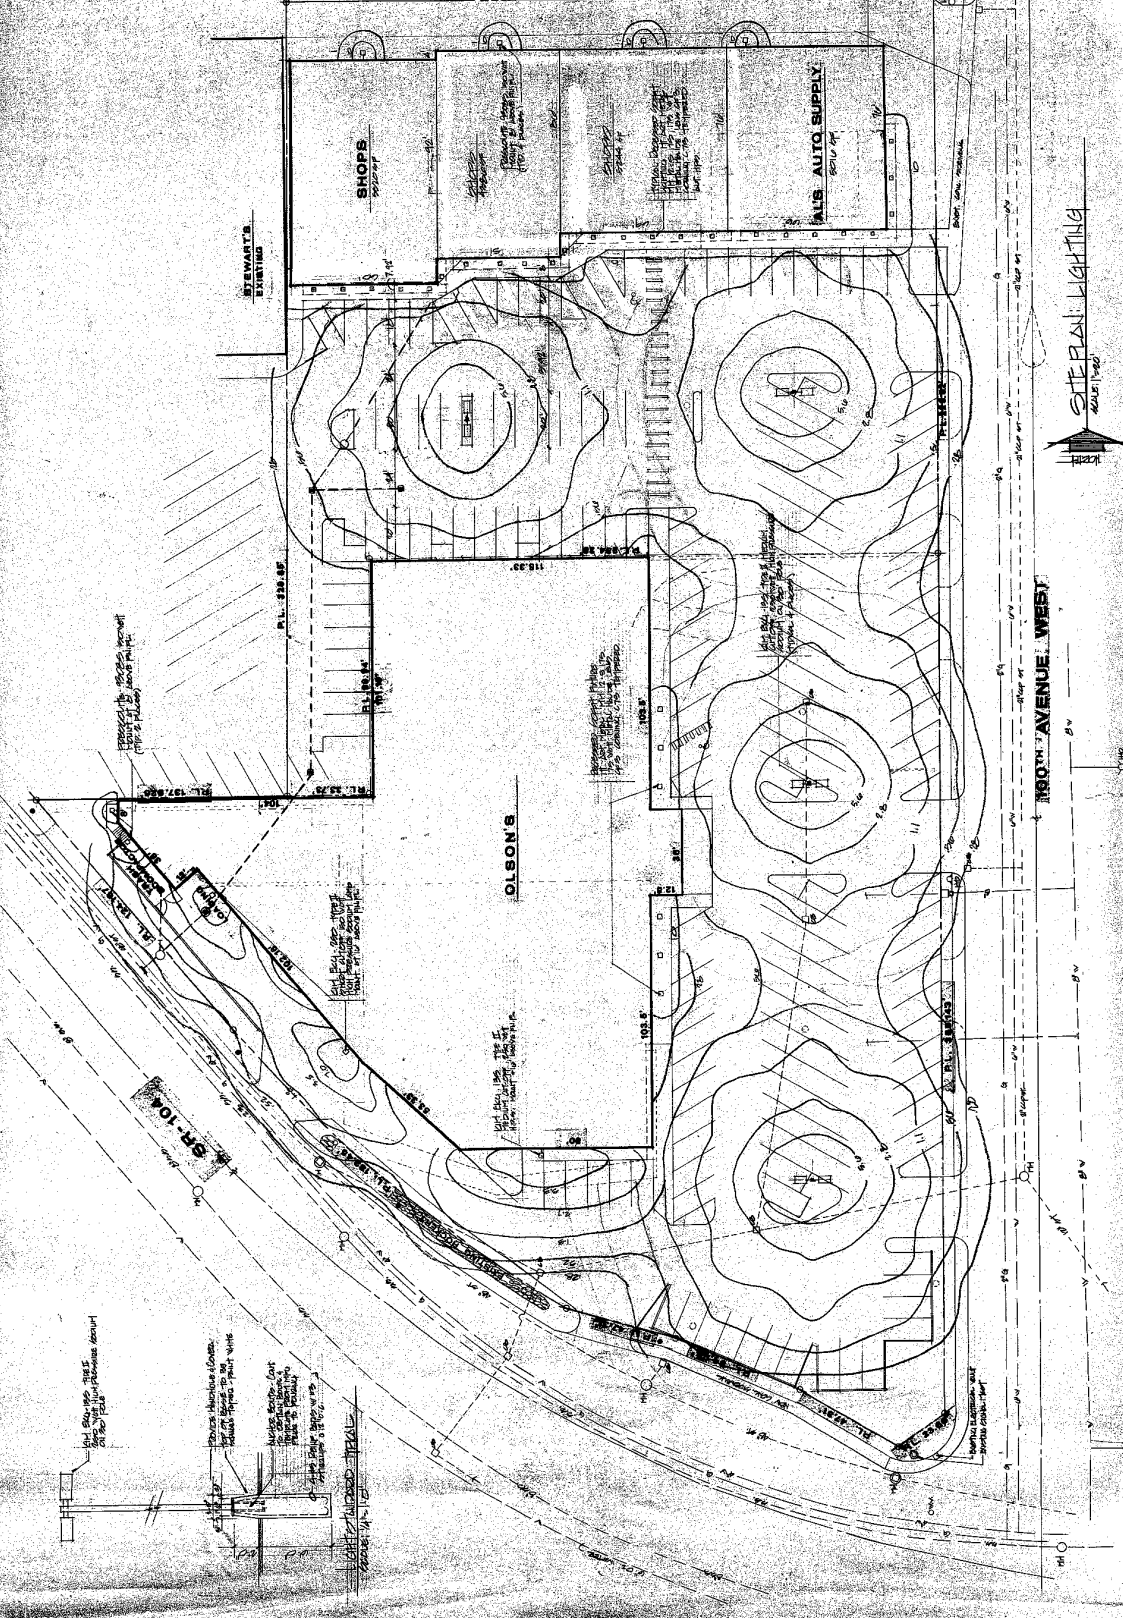

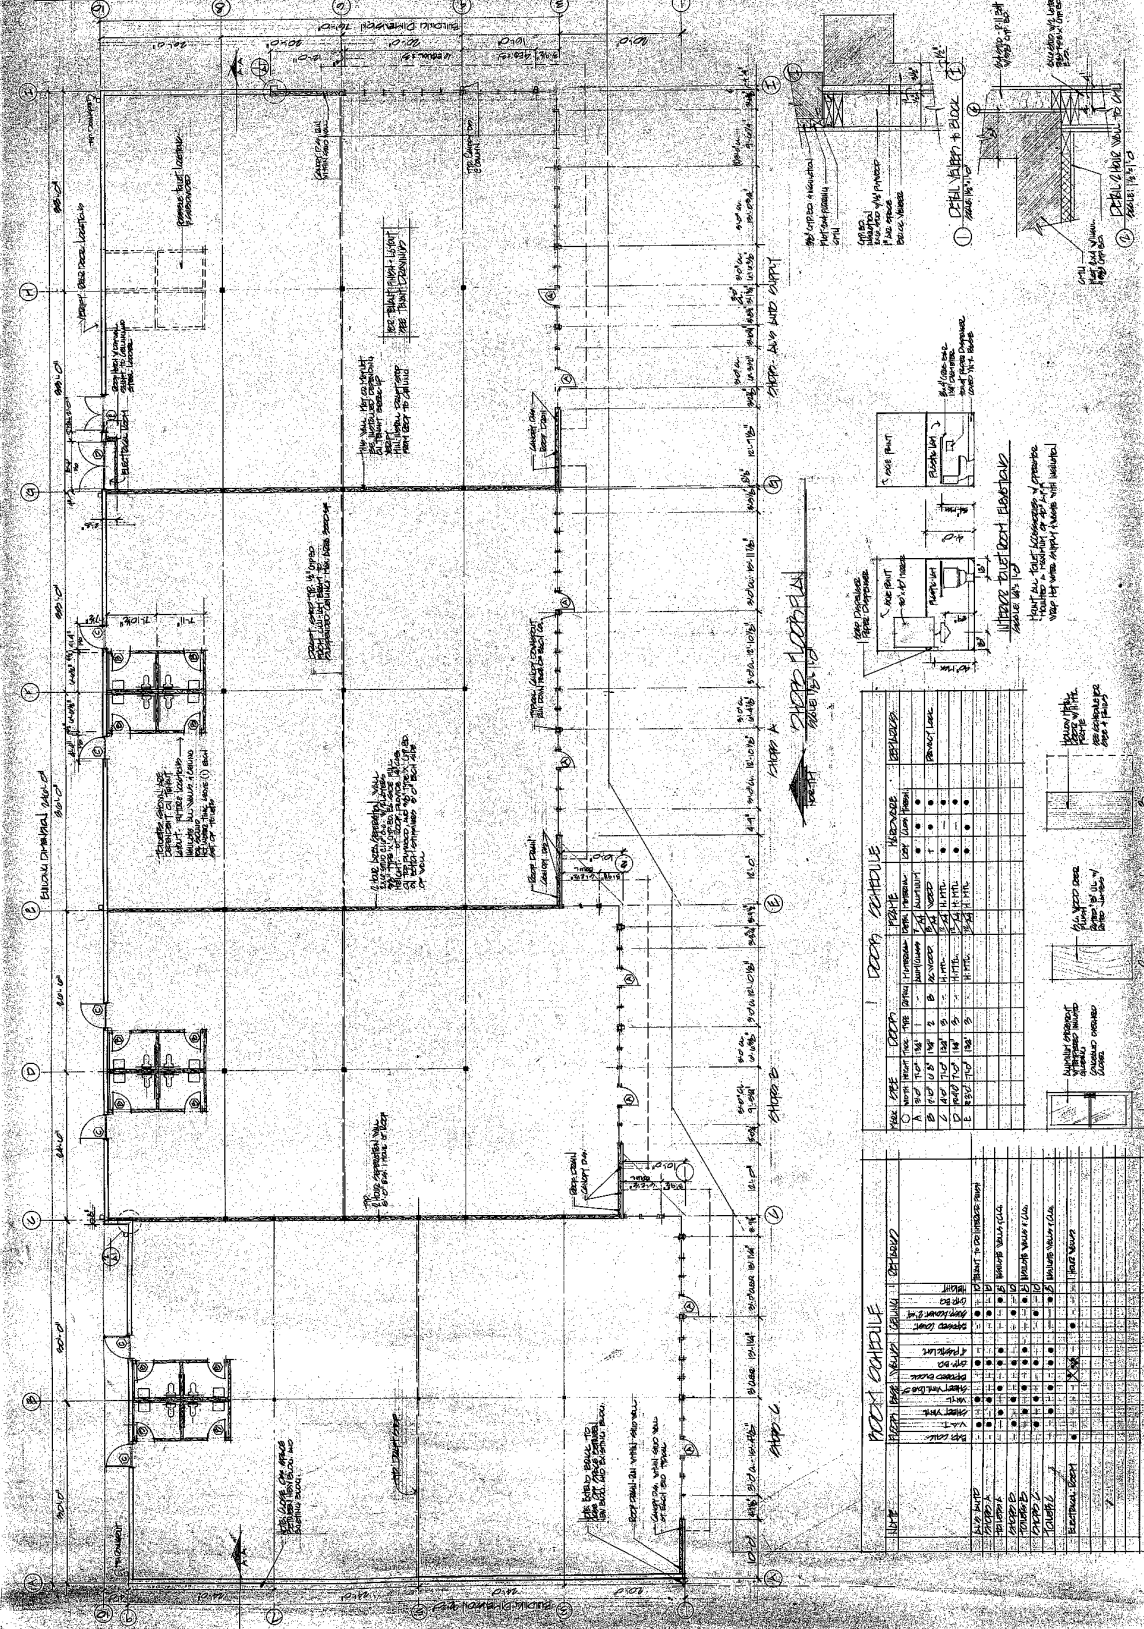



DOOR SCHEDULE

NO.	TYPE	DOOR	FINISH	REMARKS
1	SW	10' x 10'	10' x 10'	10' x 10'
2	SW	10' x 10'	10' x 10'	10' x 10'
WALL SCHEDULE

NO.	TYPE	WALL	FINISH	REMARKS
1	SW	10' x 10'	10' x 10'	10' x 10'
2	SW	10' x 10'	10' x 10'	10' x 10'
 

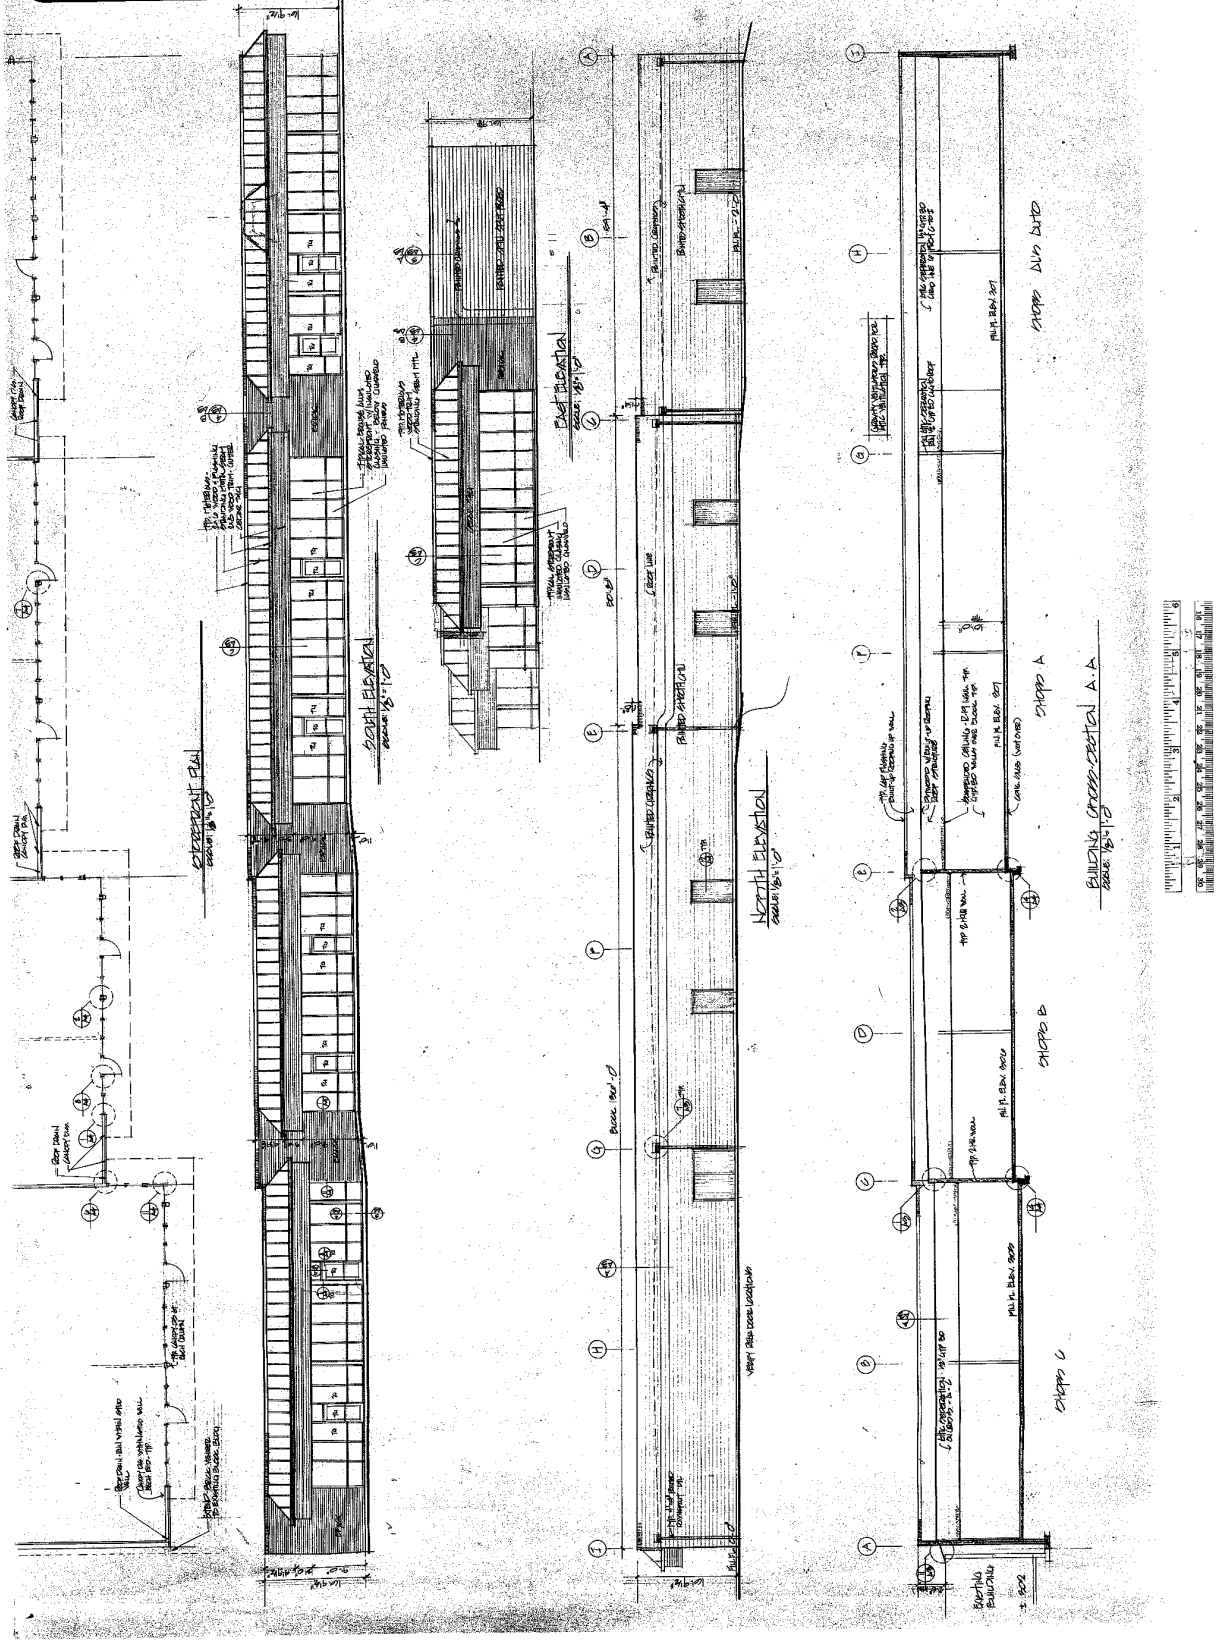



 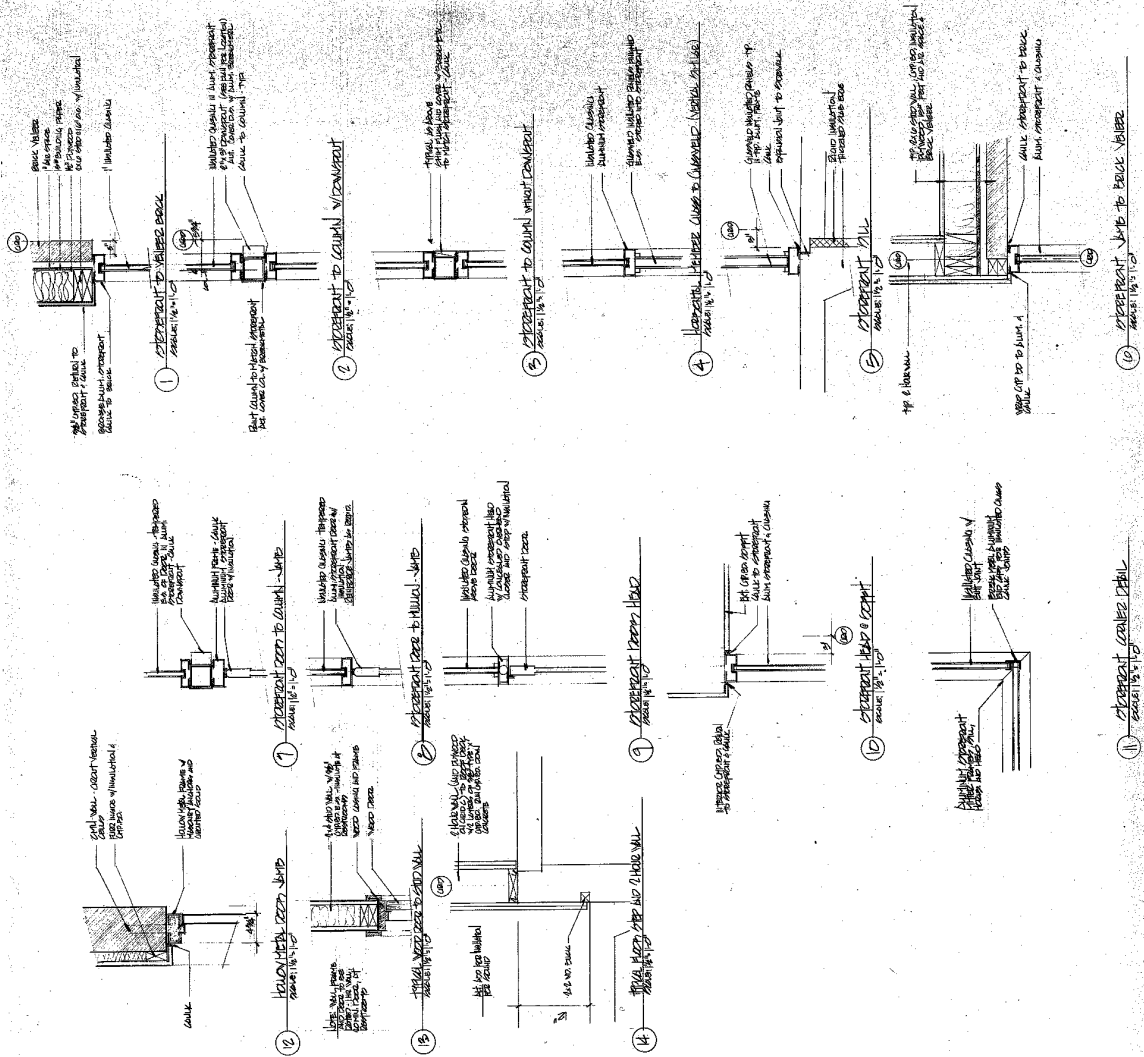



dk david kahle, architect
1932 first ave suite 902
seattle, washington 98101
2061 624-9435


WESTGATE CENTER
3101 8th AVE WEST
EDMONDS, WASHINGTON



5
1
5


THE OLSON GROUP
EDMONDS & ASSOCIATES
CONCRETE DESIGNERS
3001 11th AVE. SUITE 110
EDMONDS, WA 98149


FOOTING SCHEDULE			
MARK	SIZE	REINF	
F30	3'-0" x 3'-0" x 1'-0"	4-#5 E.H.	
F35	3'-6" x 3'-6" x 1'-0"	5-#5 E.H.	
F40	4'-0" x 4'-0" x 1'-0"	4-#5 E.H.	

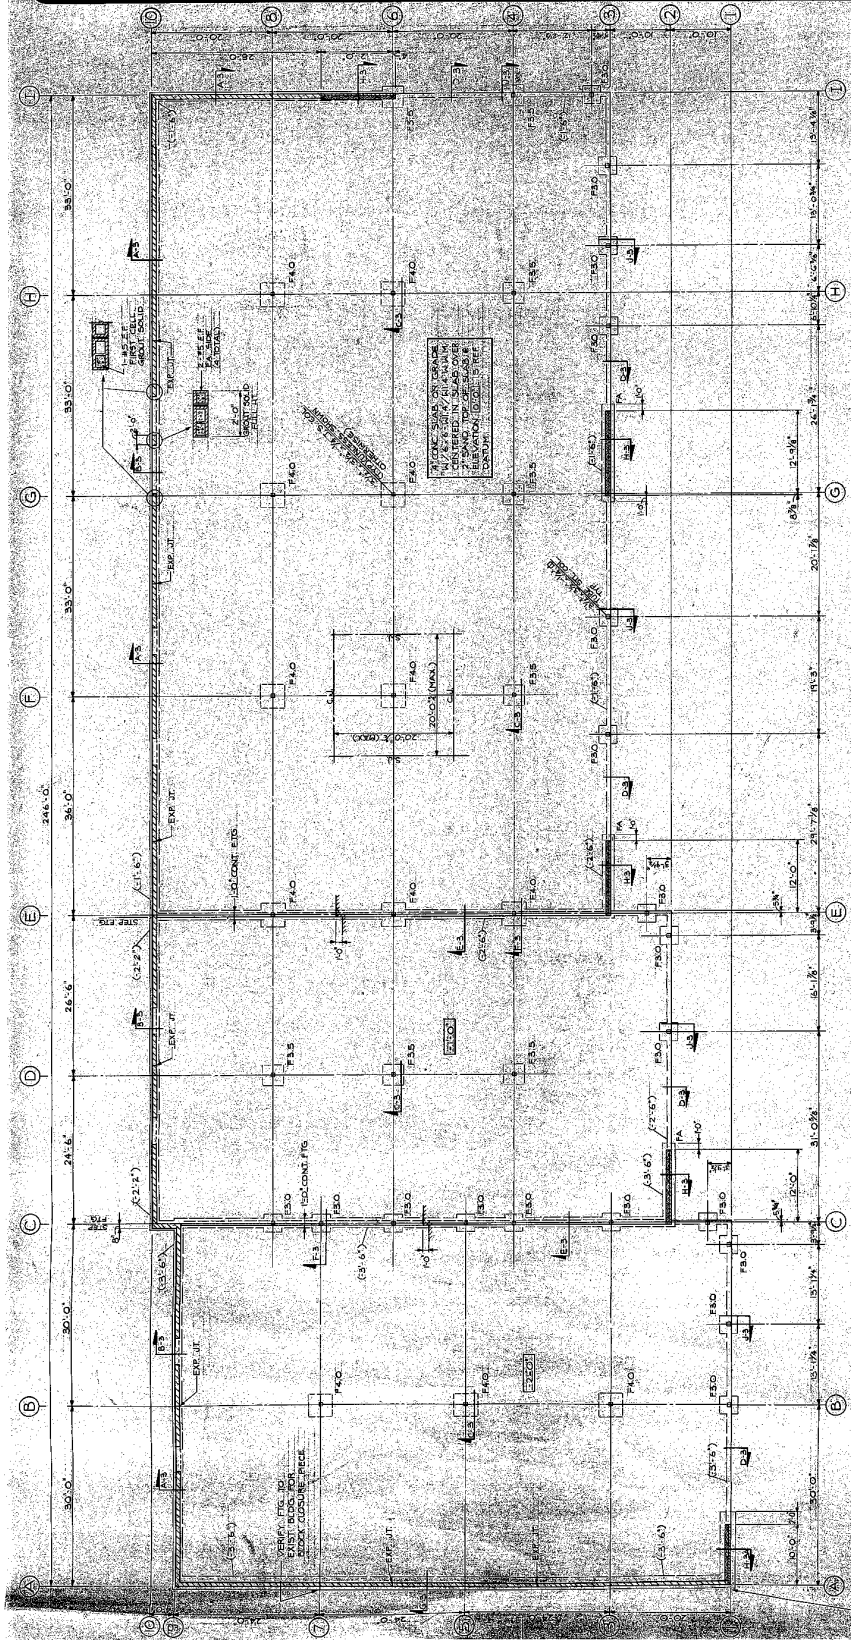

FOUNDATION PLAN

SCALE: 1/8" = 1'-0"
NOTES: 1) SEE PLAN FOR ALL DIMENSIONS
2) SEE FOOTING SCHEDULE FOR REINFORCEMENT

 

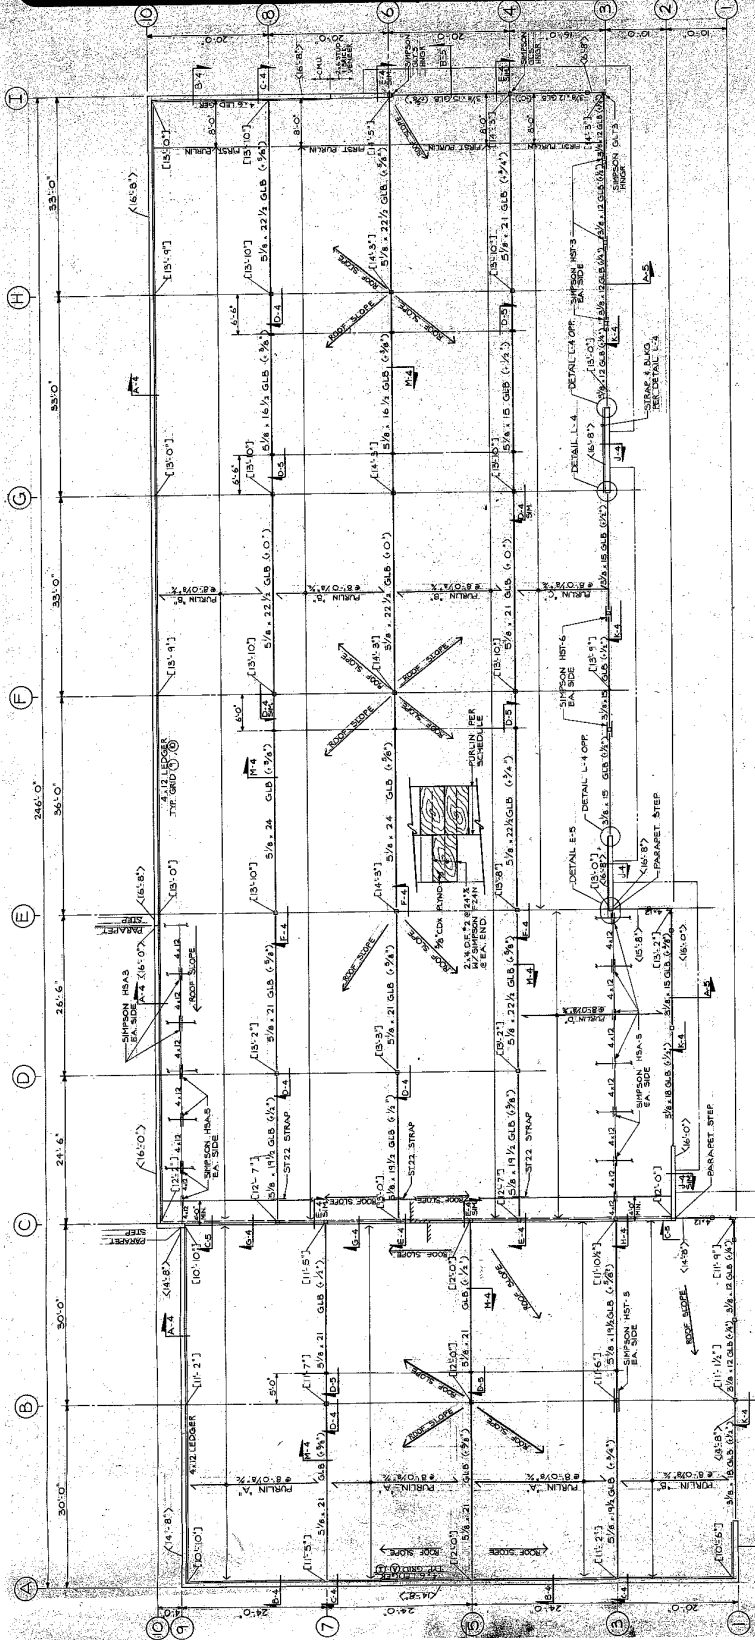



ROOF FRAMING PLAN


SCALE: 1/8"=1'0"

- NOTES:
- 1) ELEVATIONS SHOWN THIS: [] ARE TO TOP OF FRAMING.
FROM REF. DATUM []
 - 2) ELEVATIONS SHOWN THIS: [] ARE TO TOP OF FRAMING.
(BOTTOM OF PLYWOOD) FROM REF. DATUM []
 - 3) NAIL ROOF PLYWOOD W/101 COMMON (148" ϕ @ 19" MIN.
PENETRATION) @ 4" X 8 EDGES & 12" X FIELD, BETWEEN
GRIDS (N) & (1), AND 6" X 8 EDGES & 12" X FIELD FOR BALANCE.




PURLIN SCHEDULE		
PURLIN MARK	SIZE	FIN. DIMENSION
"A"	4.1/6 D.F. #1, OR 4.1/6 D.F. #2 DENSE ROUGH	500 PSI 3/4" x 15/4" 1800 PSI 5/8" x 15/4"
"B"	4.1/4 D.F. #1, OR 4.1/4 D.F. #2 DENSE ROUGH	500 PSI 3/4" x 13/4" 1800 PSI 5/8" x 11/4"
"C"	4.1/2 D.F. #2	1200 PSI 3/4" x 11/4"
"D"	4.1/6 D.F. #1 DENSE, OR 3/8" x 16/4 D.F. #2 DENSE	400 PSI 3/4" x 15/4" 800 PSI 5/8" x 16/4"

 

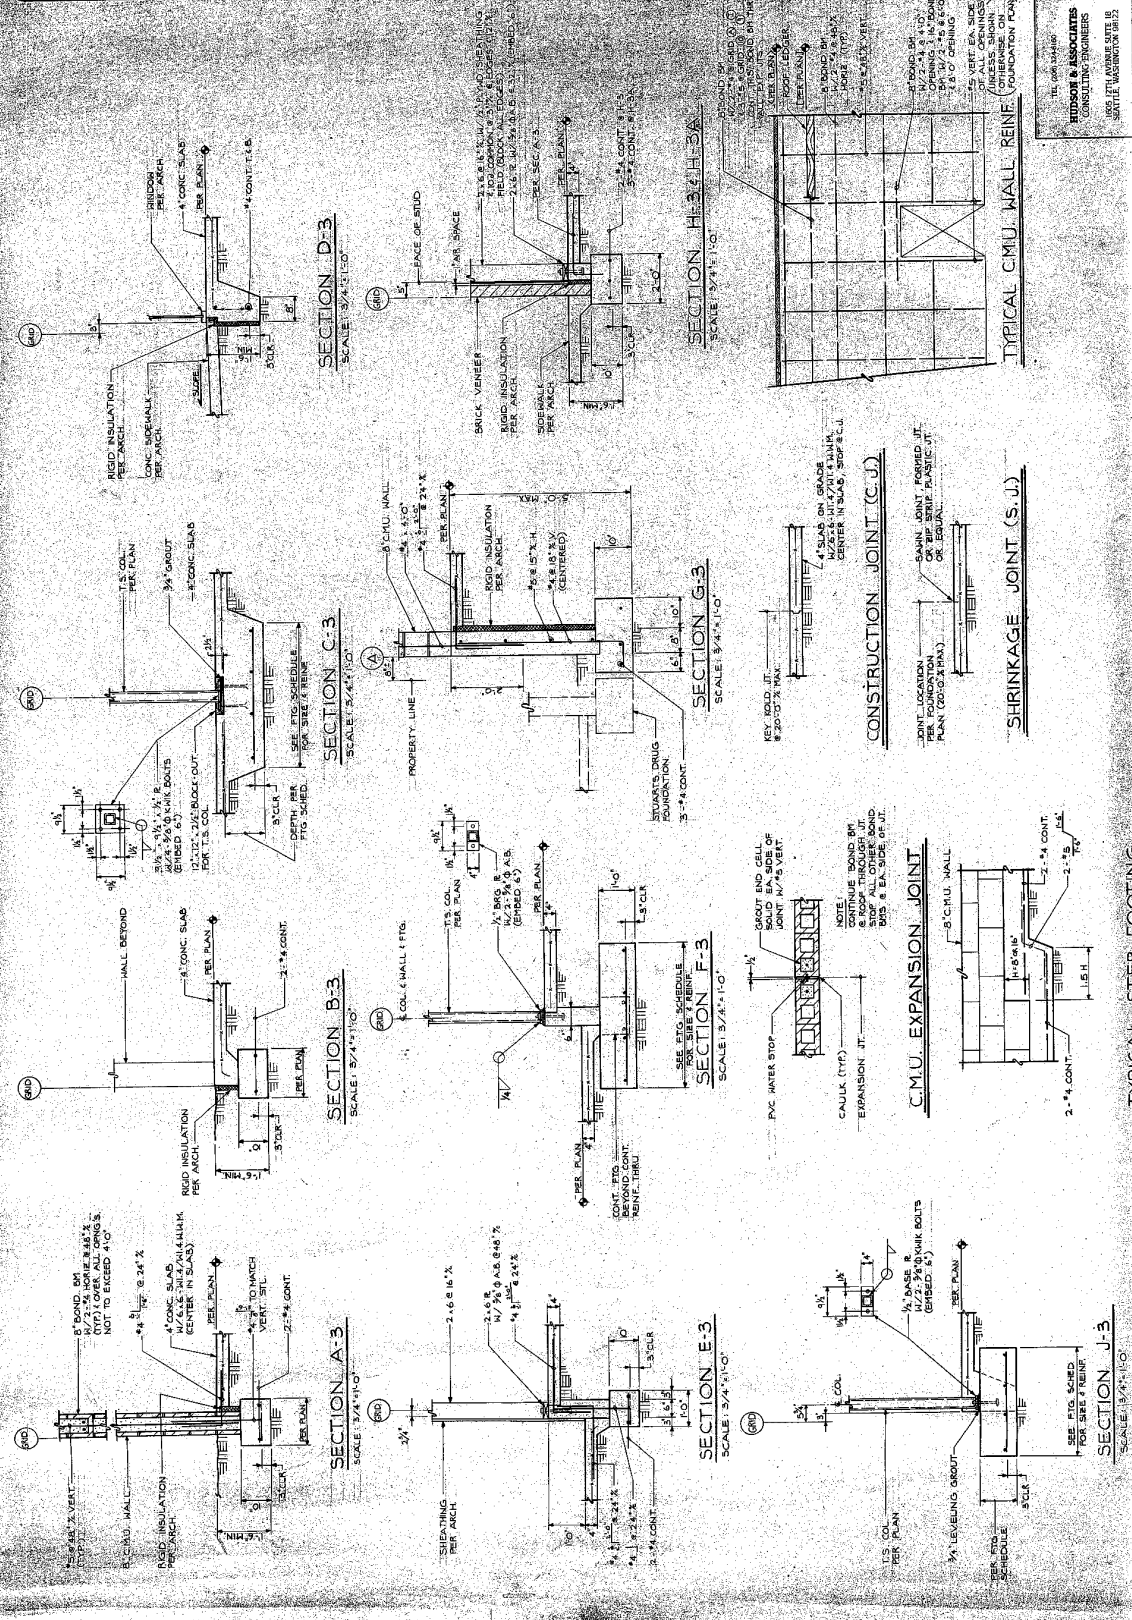


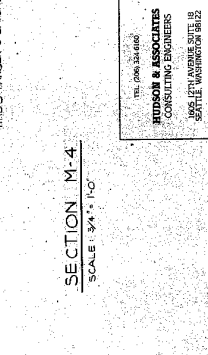



SECTION M-4
SCALE: 3/4" = 1'-0"

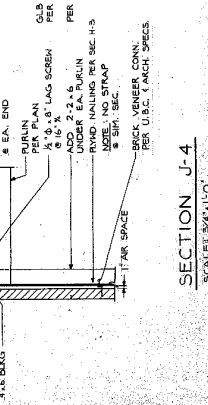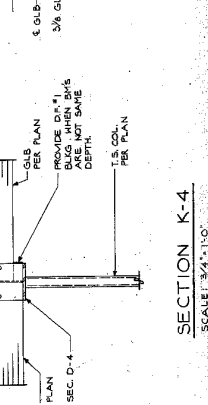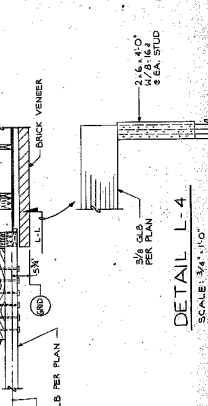


1

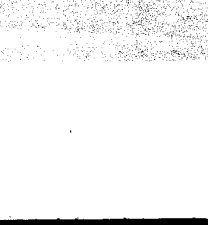

ADD
UND
RHY

 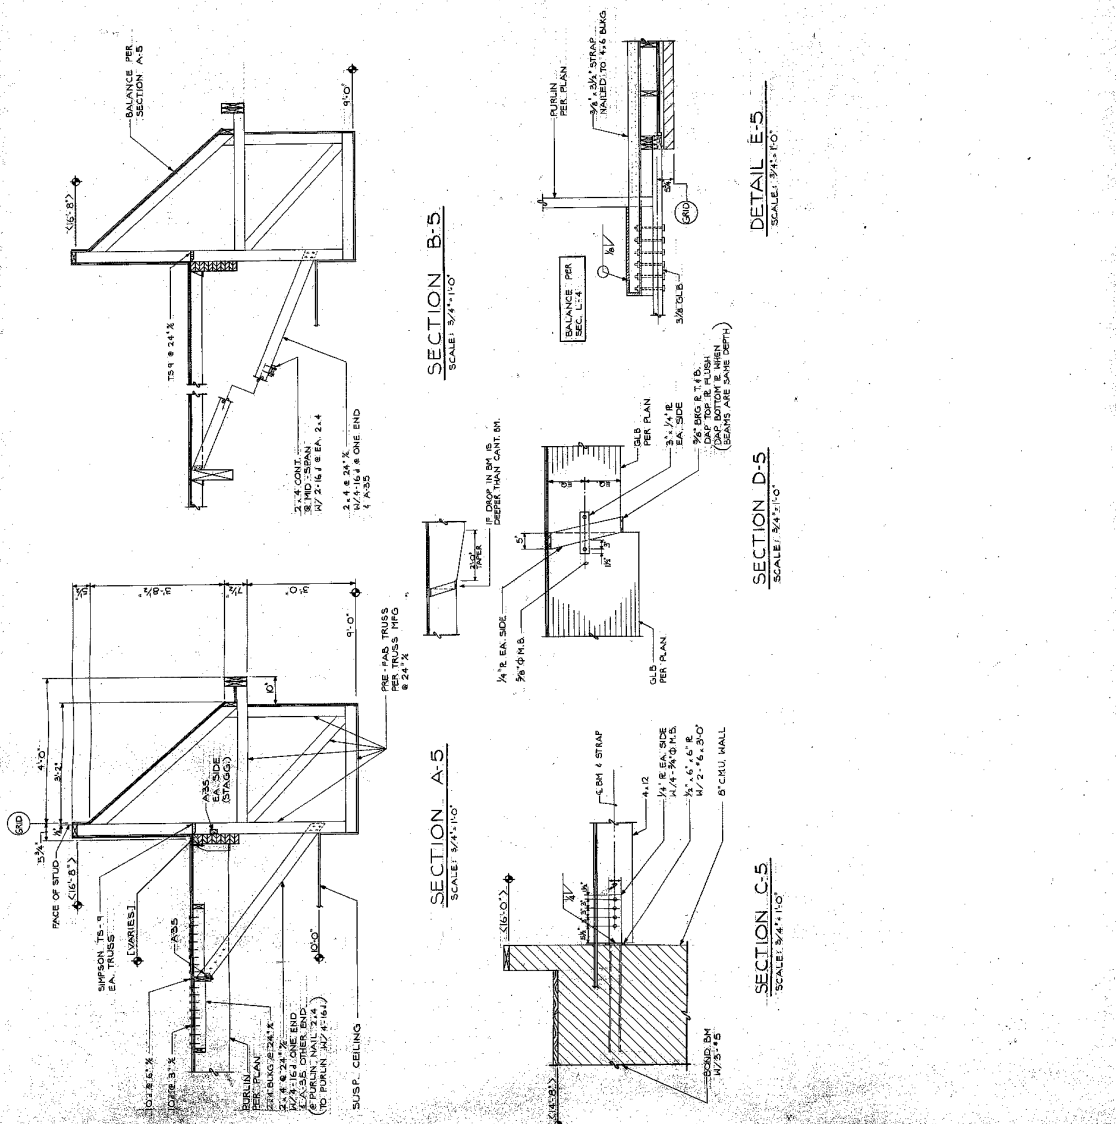[illegible]

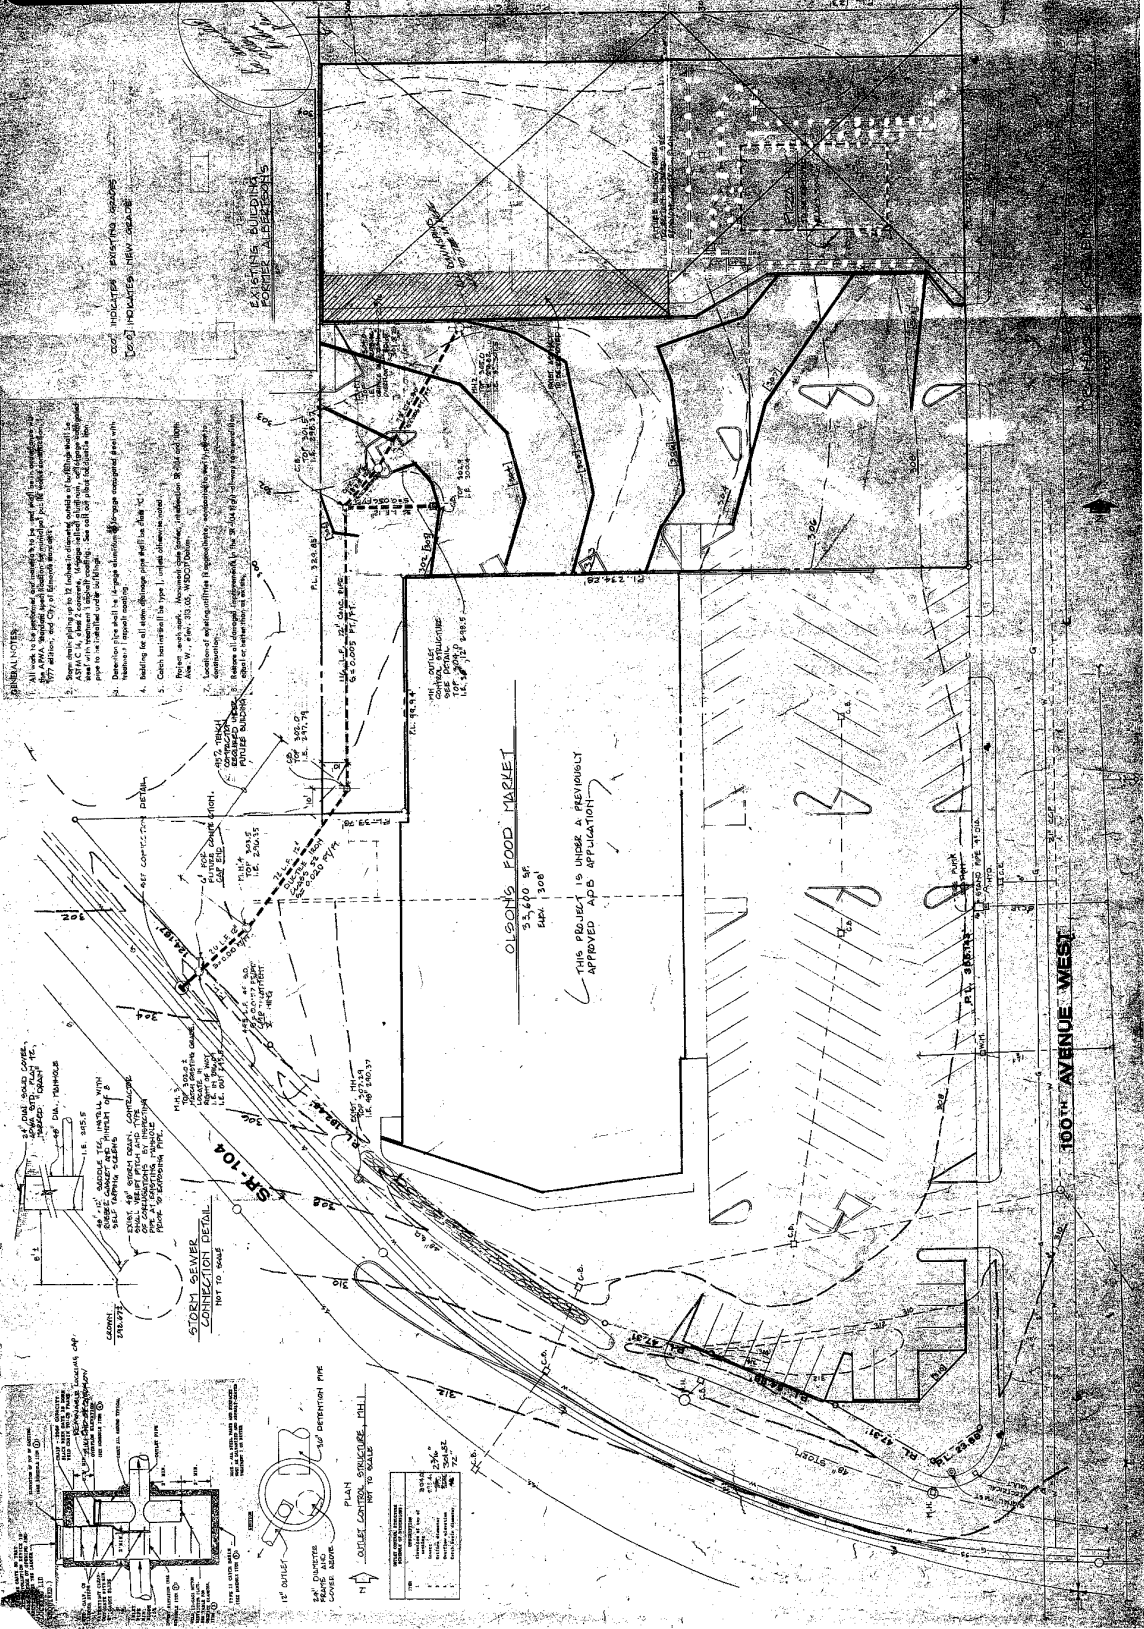

- GENERAL NOTES**
- All work to be performed in accordance with the City of Edmund Standard Specifications for Streets and Highways, 1995 Edition, and City of Edmund Standard Specifications for Water and Sewerage, 1995 Edition.
 - See existing site plan for location of existing well in ASAC 14, sheet 2, and existing water line and sewer line to be installed under existing.
