


FRONT ELEVATION
1"=1'-0"

10 GA #4 FINISH
S.S. CONSTRUCTION

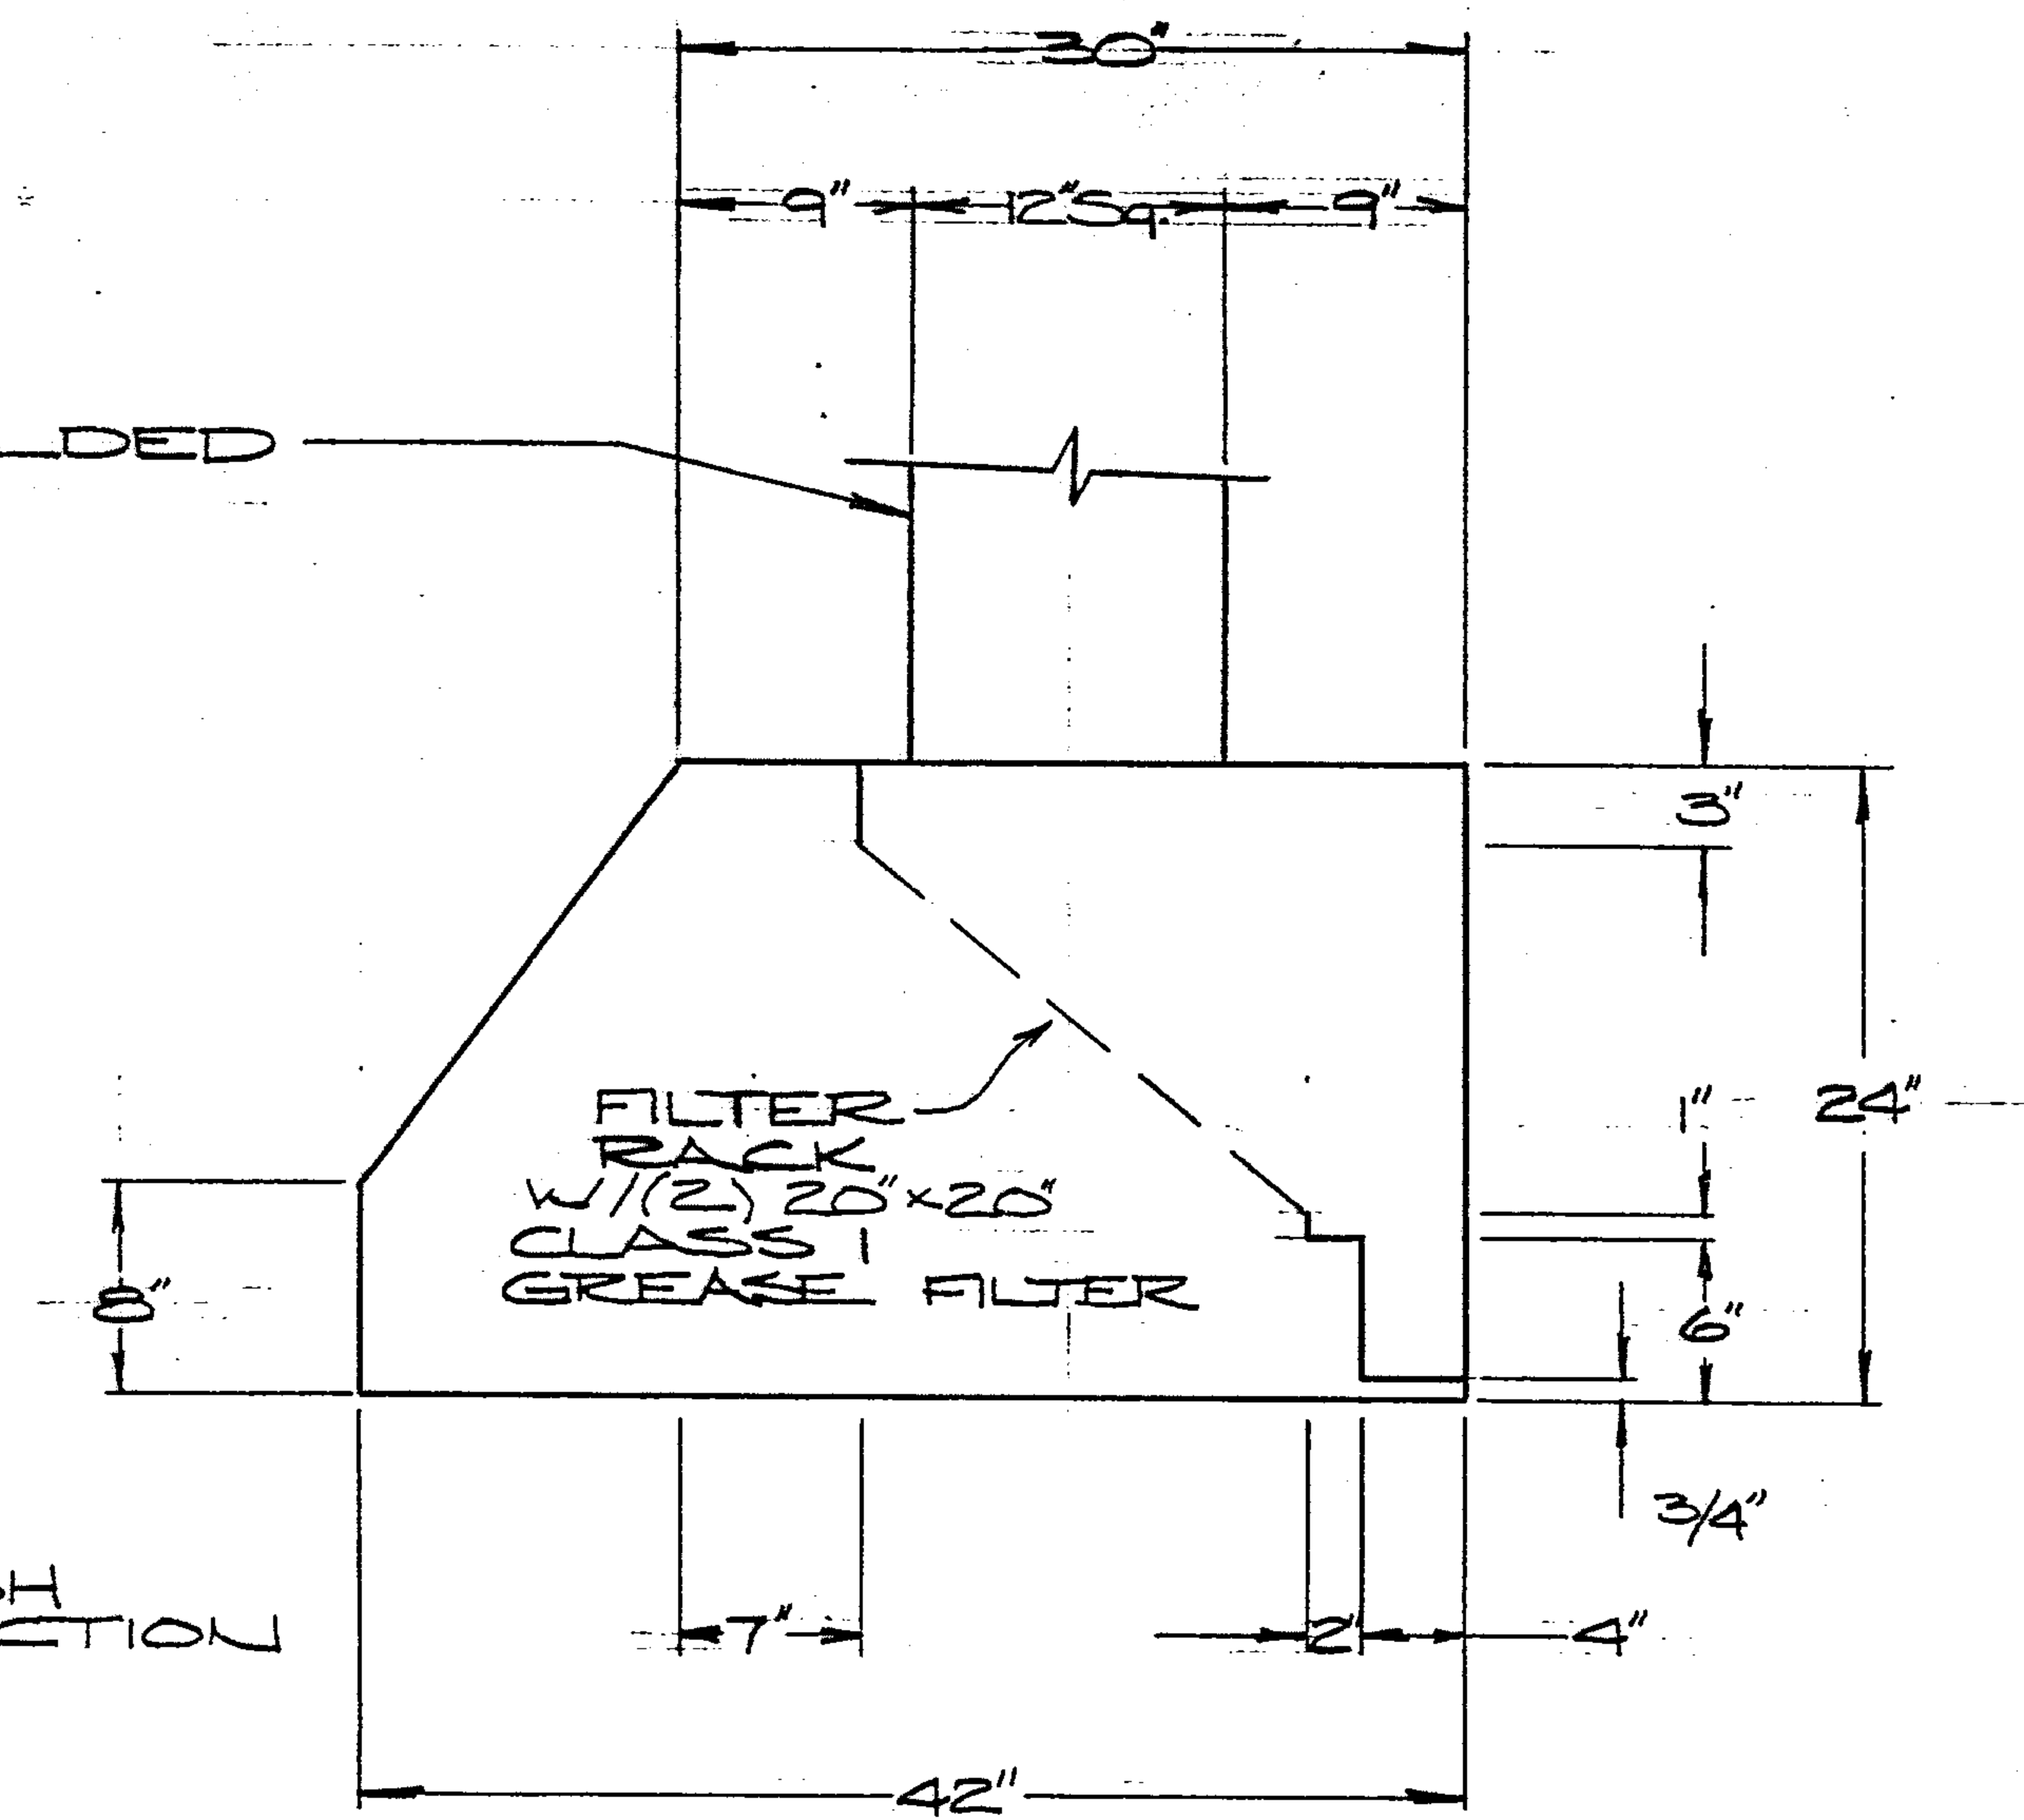

SECTION A-A
1"=1'-0"

OLSONS - WESTGATE		
SCALE 1"=1'-0"		DR BY SSG
DATE 7-10-84		
HOOD DETAIL - BAKERY		
AIR-CON "K."		

24031e