

FRONT ELEVATION

26'-11"

65"

24" c.s.

16.6"

APPROVED BY PLANNING
[Signature]
9-30-13

48" c.s.

42"

Edward Jones
INVESTMENTS

8 sq.ft.

DIBOND REPLACEMENT PANEL

- QTY. 1
- CUT SIZE 24"H x 48"W
- V.O. SIZE 24"H x 48"W
- S/F DIBOND PANEL
- BACKGROUND PTM PANTONE 5535
- LOGO IS WHITE
- 1" BORDER IS WHITE
- INSTALL AS SHOWN

City of Edmonds Building Department
APPROVED PLAN

CITY OF EDMONDS BUILDING DEPARTMENT	
WORK	WALL SIGNS
ADDRESS	23107 100TH AVE W
OWNER	EDWARD JONES
APPROVED DATE	9/30/13
BLDG. OFFICIAL	<i>[Signature]</i>
PERMIT NUMBER BLD 20131041	


FASTSIGNS NATIONAL ACCOUNTS	
ACCOUNT: EDWARD JONES	
BRANCH / FILE: 19137-ART2	
FINANCIAL ADVISOR:	
ADDRESS: 23107 100th Avenue W Suite 1 Edmonds, WA	
ORIGINAL DRAWING DATE: 06/21/13	
DRAWING NUMBER: 2 of 2	SCALE: NTS
REV. #1 BY:	REV. DATE
REVISION NOTES:	
REV. #2 BY:	REV. DATE
REVISION NOTES:	
REV. #3 BY:	REV. DATE
REVISION NOTES:	
RECEIVED SEP 24 2013 DEVELOPMENT SERVICES CTR. CITY OF EDMONDS DRAWN BY: B. Busse REVISED BY:	
THIS DRAWING IS THE PROPERTY OF FASTSIGNS INTERNATIONAL, INC. THE BORROWER AGREES, IT SHALL NOT BE REPRODUCED, COPIED OR DISPOSED OF, DIRECTLY OR INDIRECTLY, NOR USED FOR ANY PURPOSE WITHOUT PERMISSION.	

LANDLORD
OR AGENT
SIGNATURE
HERE


Please sign & return drawing/s to **FASTSIGNS**
Signature below indicates approval of BOTH design & placement of sign/s
X _____ DATE _____

DRAWING IS NOT TO SCALE BUT IS PROPORTIONATE
FIELD VERIFY ALL MEASUREMENTS BEFORE BEGINNING ANY WORK.
INSTALLER TO VERIFY MOUNTING SURFACE PRIOR TO INSTALLATION.

CITY COPY

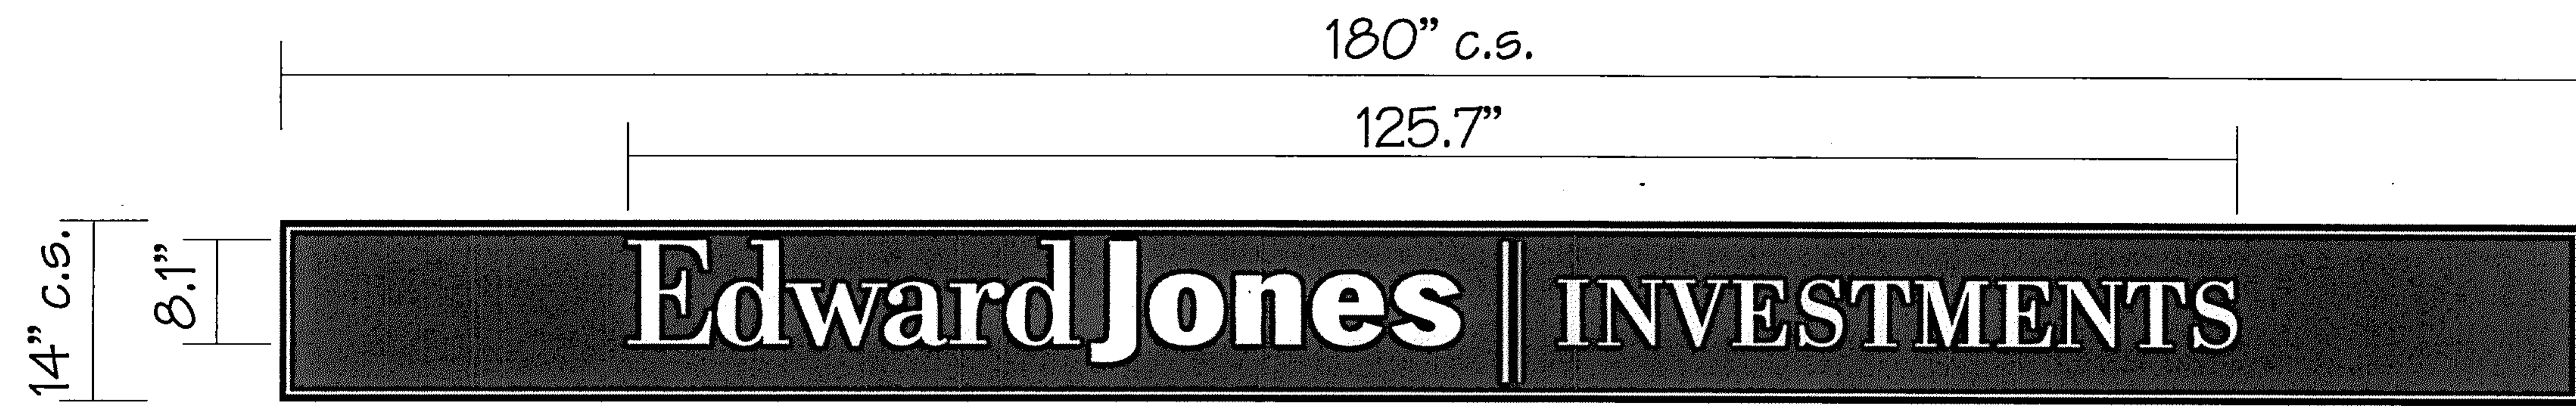

17.5 sq.ft.

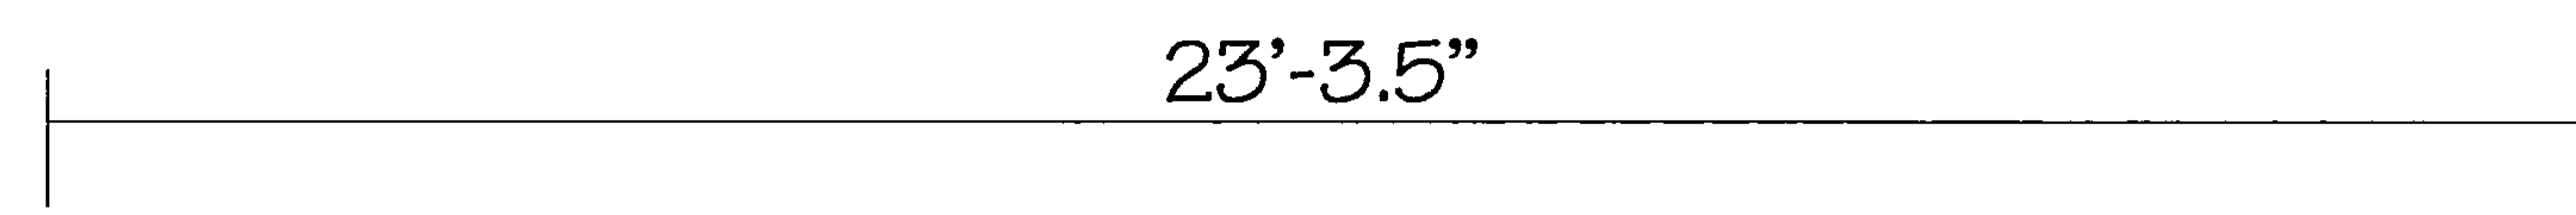

DIBOND REPLACEMENT PANEL

- QTY. 1
- CUT SIZE 14"H x 180"W
- V.O. SIZE 14"H x 180"W
- S/F DIBOND PANEL
- BACKGROUND PTM PANTONE 5535
- LOGO IS WHITE
- INSET BORDER IS WHITE
- INSTALL AS SHOWN

SIDE ELEVATION

LANDLORD OR AGENT SIGNATURE HERE	Please sign & return drawing/s to FASTSIGNS	
	Signature below indicates approval of BOTH design & placement of sign/s	DATE _____

DRAWING IS NOT TO SCALE BUT IS PROPORTIONATE
FIELD VERIFY ALL MEASUREMENTS BEFORE BEGINNING ANY WORK.
INSTALLER TO VERIFY MOUNTING SURFACE PRIOR TO INSTALLATION.

FASTSIGNS. NATIONAL ACCOUNTS	
ACCOUNT: EDWARD JONES	
BRANCH / FILE: 19137-ART1	
FINANCIAL ADVISOR:	
ADDRESS: 23107 100th Avenue W Suite 1 Edmonds, WA	
ORIGINAL DRAWING DATE: 06/21/13	
DRAWING NUMBER: 1 of 2	SCALE: NTS
REV. #1 BY:	REV. DATE
REVISION NOTES:	
REV. #2 BY:	REV. DATE
REVISION NOTES:	
REV. #3 BY:	REV. DATE
REVISION NOTES:	
RECEIVED	
SEP 24 2013	
DEVELOPMENT SERVICES CTR. CITY OF EDMONDS	
DRAWN BY: B. Busse	
REVISED BY:	
THIS DRAWING IS THE PROPERTY OF FASTSIGNS INTERNATIONAL, INC. THE BORROWER AGREES, IT SHALL NOT BE REPRODUCED, COPIED OR DISPOSED OF, DIRECTLY OR INDIRECTLY, NOR USED FOR ANY PURPOSE WITHOUT PERMISSION.	