


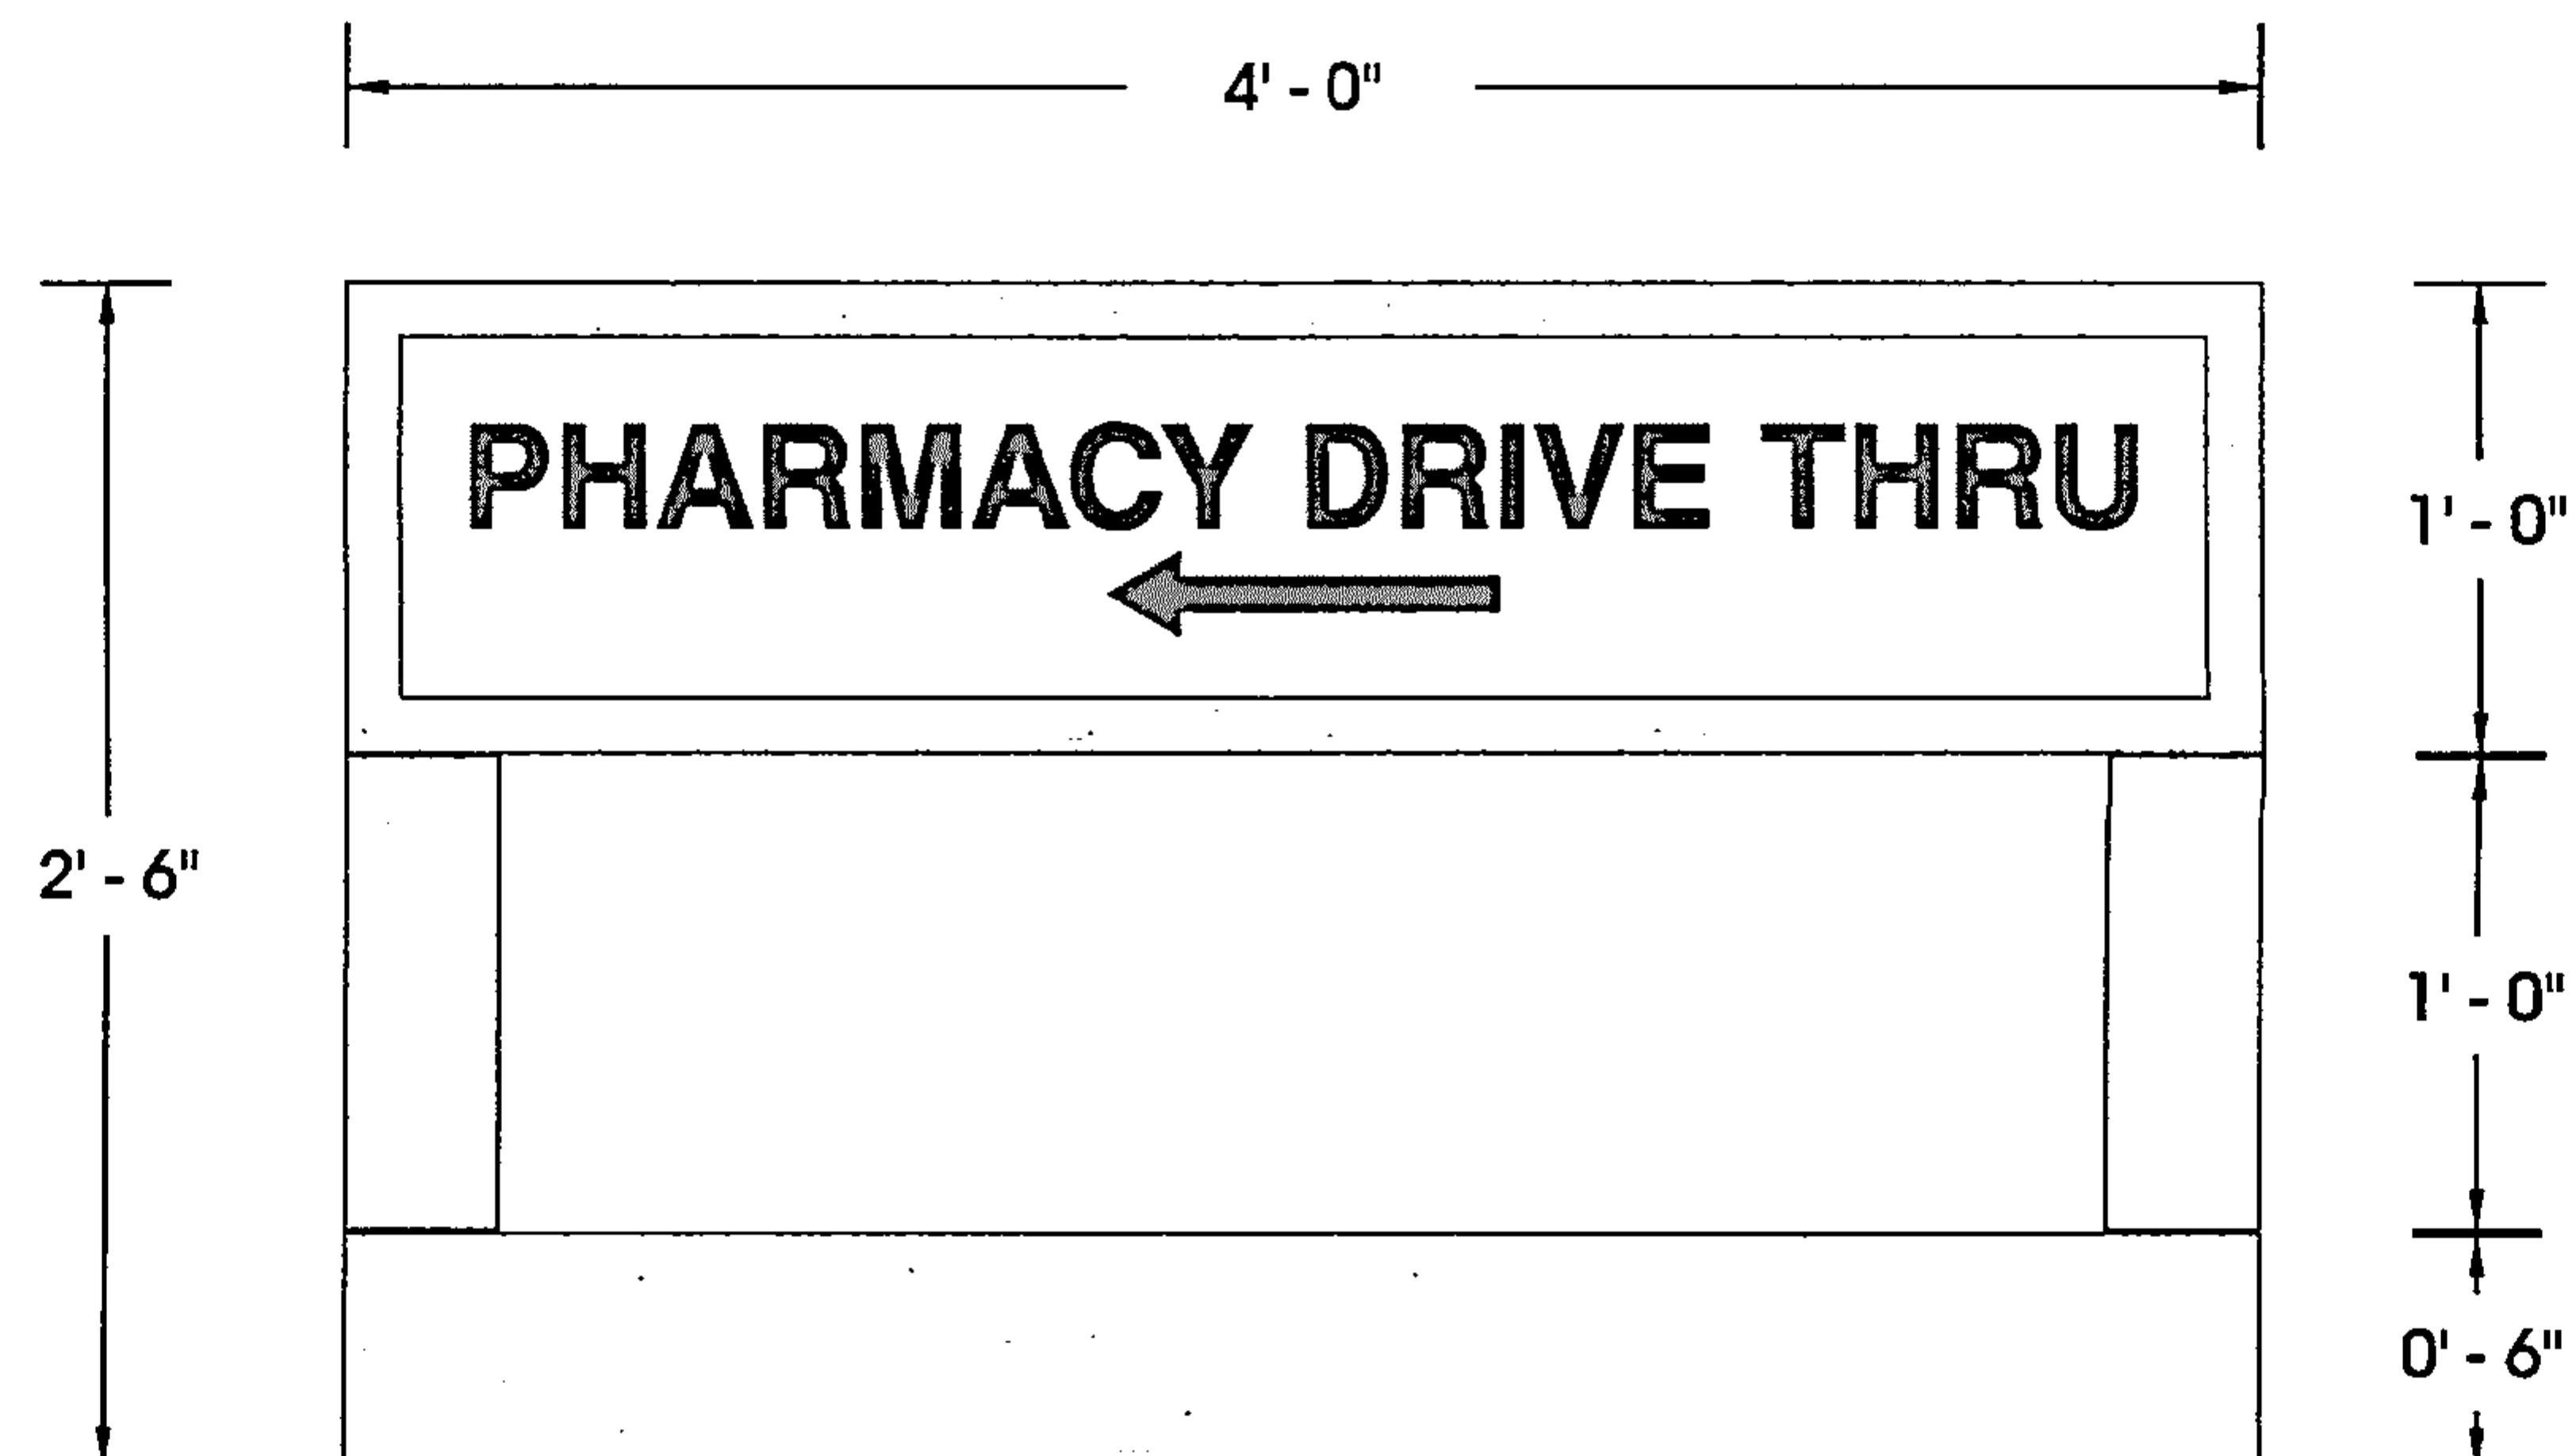

THESE ORIGINAL DRAWINGS AND SPECIFICATIONS ARE PROPRIETARY AND/OR CONFIDENTIAL TO BERRY NEON CO. INC. (BNC), AND SHALL NOT BE REPRODUCED IN WHOLE OR IN PART, OR USED IN ANY MANNER EXCEPT IN THE COURSE OF "DOING BUSINESS" WITH BNC, WITHOUT PRIOR WRITTEN PERMISSION OF BNC. © COPYRIGHT-BERRY NEON CO.,INC. REGISTRATION PENDING.

JOB NAME: BARTELL DRUGS - EDMONDS


CLIENT APPROVAL:

SCALE: 1" = 1'- 0"


DATE: 10/21/02 REVISED:

FILE NAME: BARTEDMD.

SPECIFICATIONS: D/F INTERIOR ILLUMINATED DIRECTIONAL SIGN. ALL RED VINYL (TO MATCH PMS #185 AS CLOSELY AS POSSIBLE) ON WHITE LEXAN FACES. SHEET METAL SIGN FRAME & SUPPORT STRUCTURE TO BE TEX-COATED & PAINTED TO MATCH BUILDING.

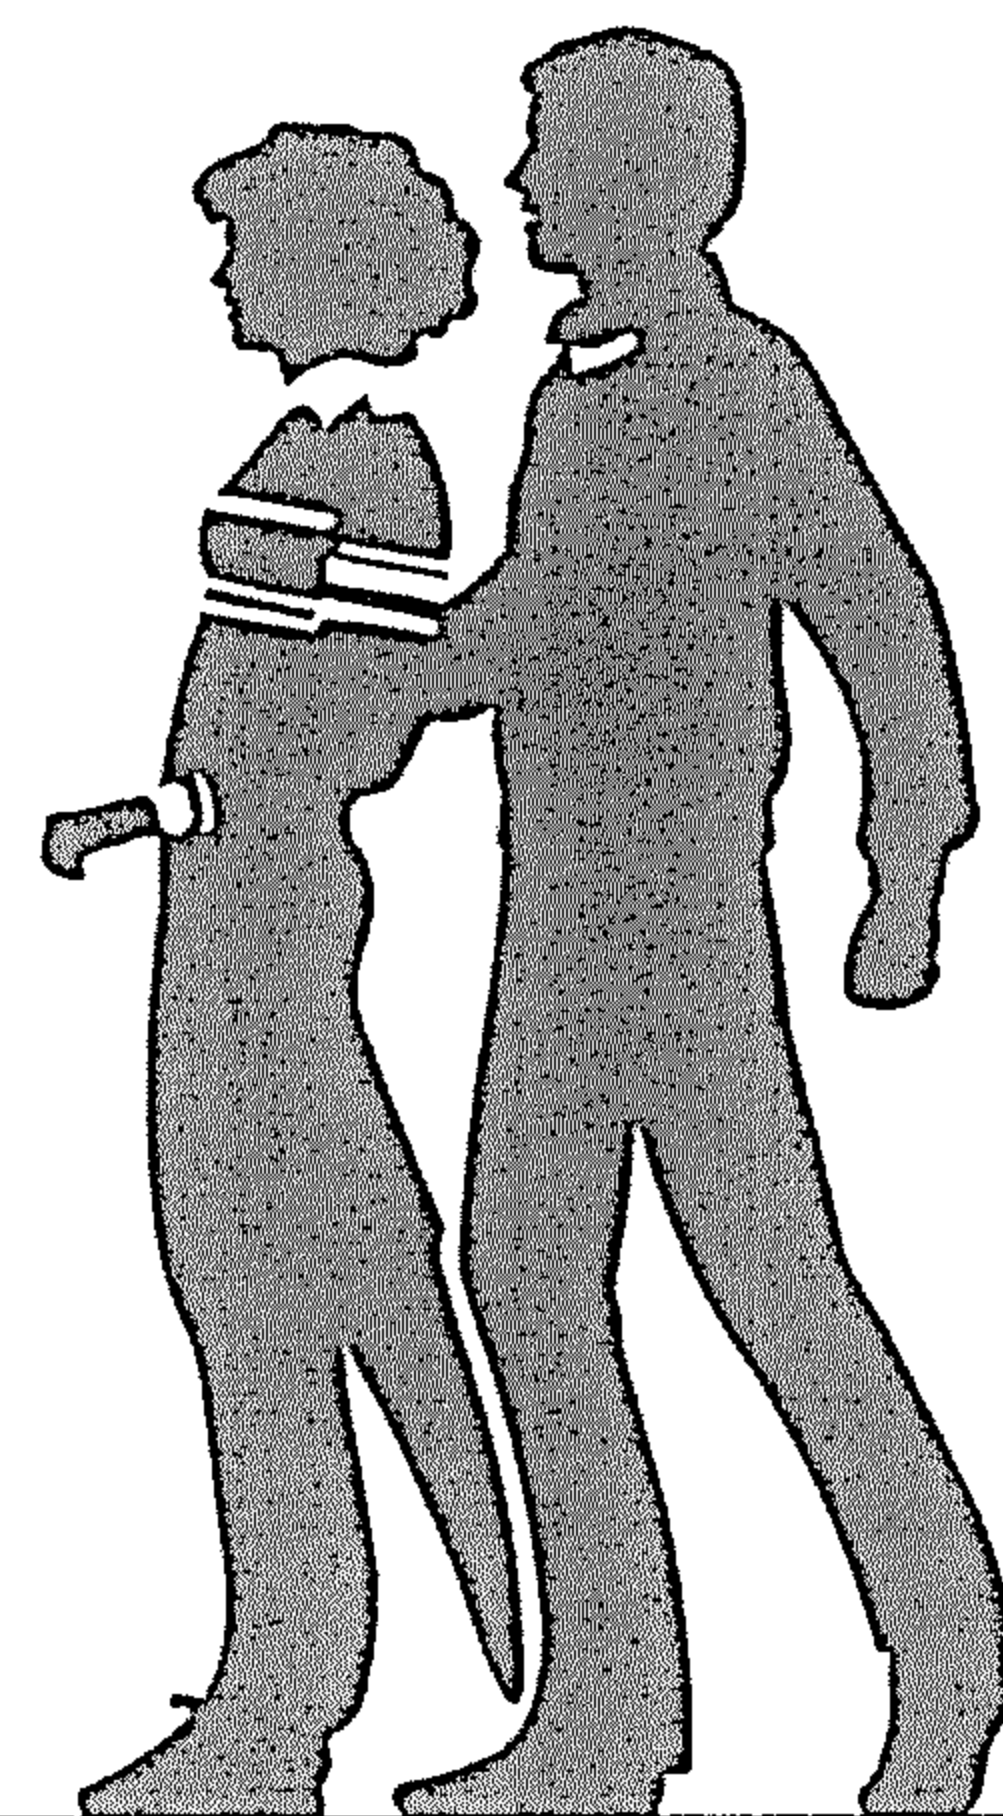

10' - 0"

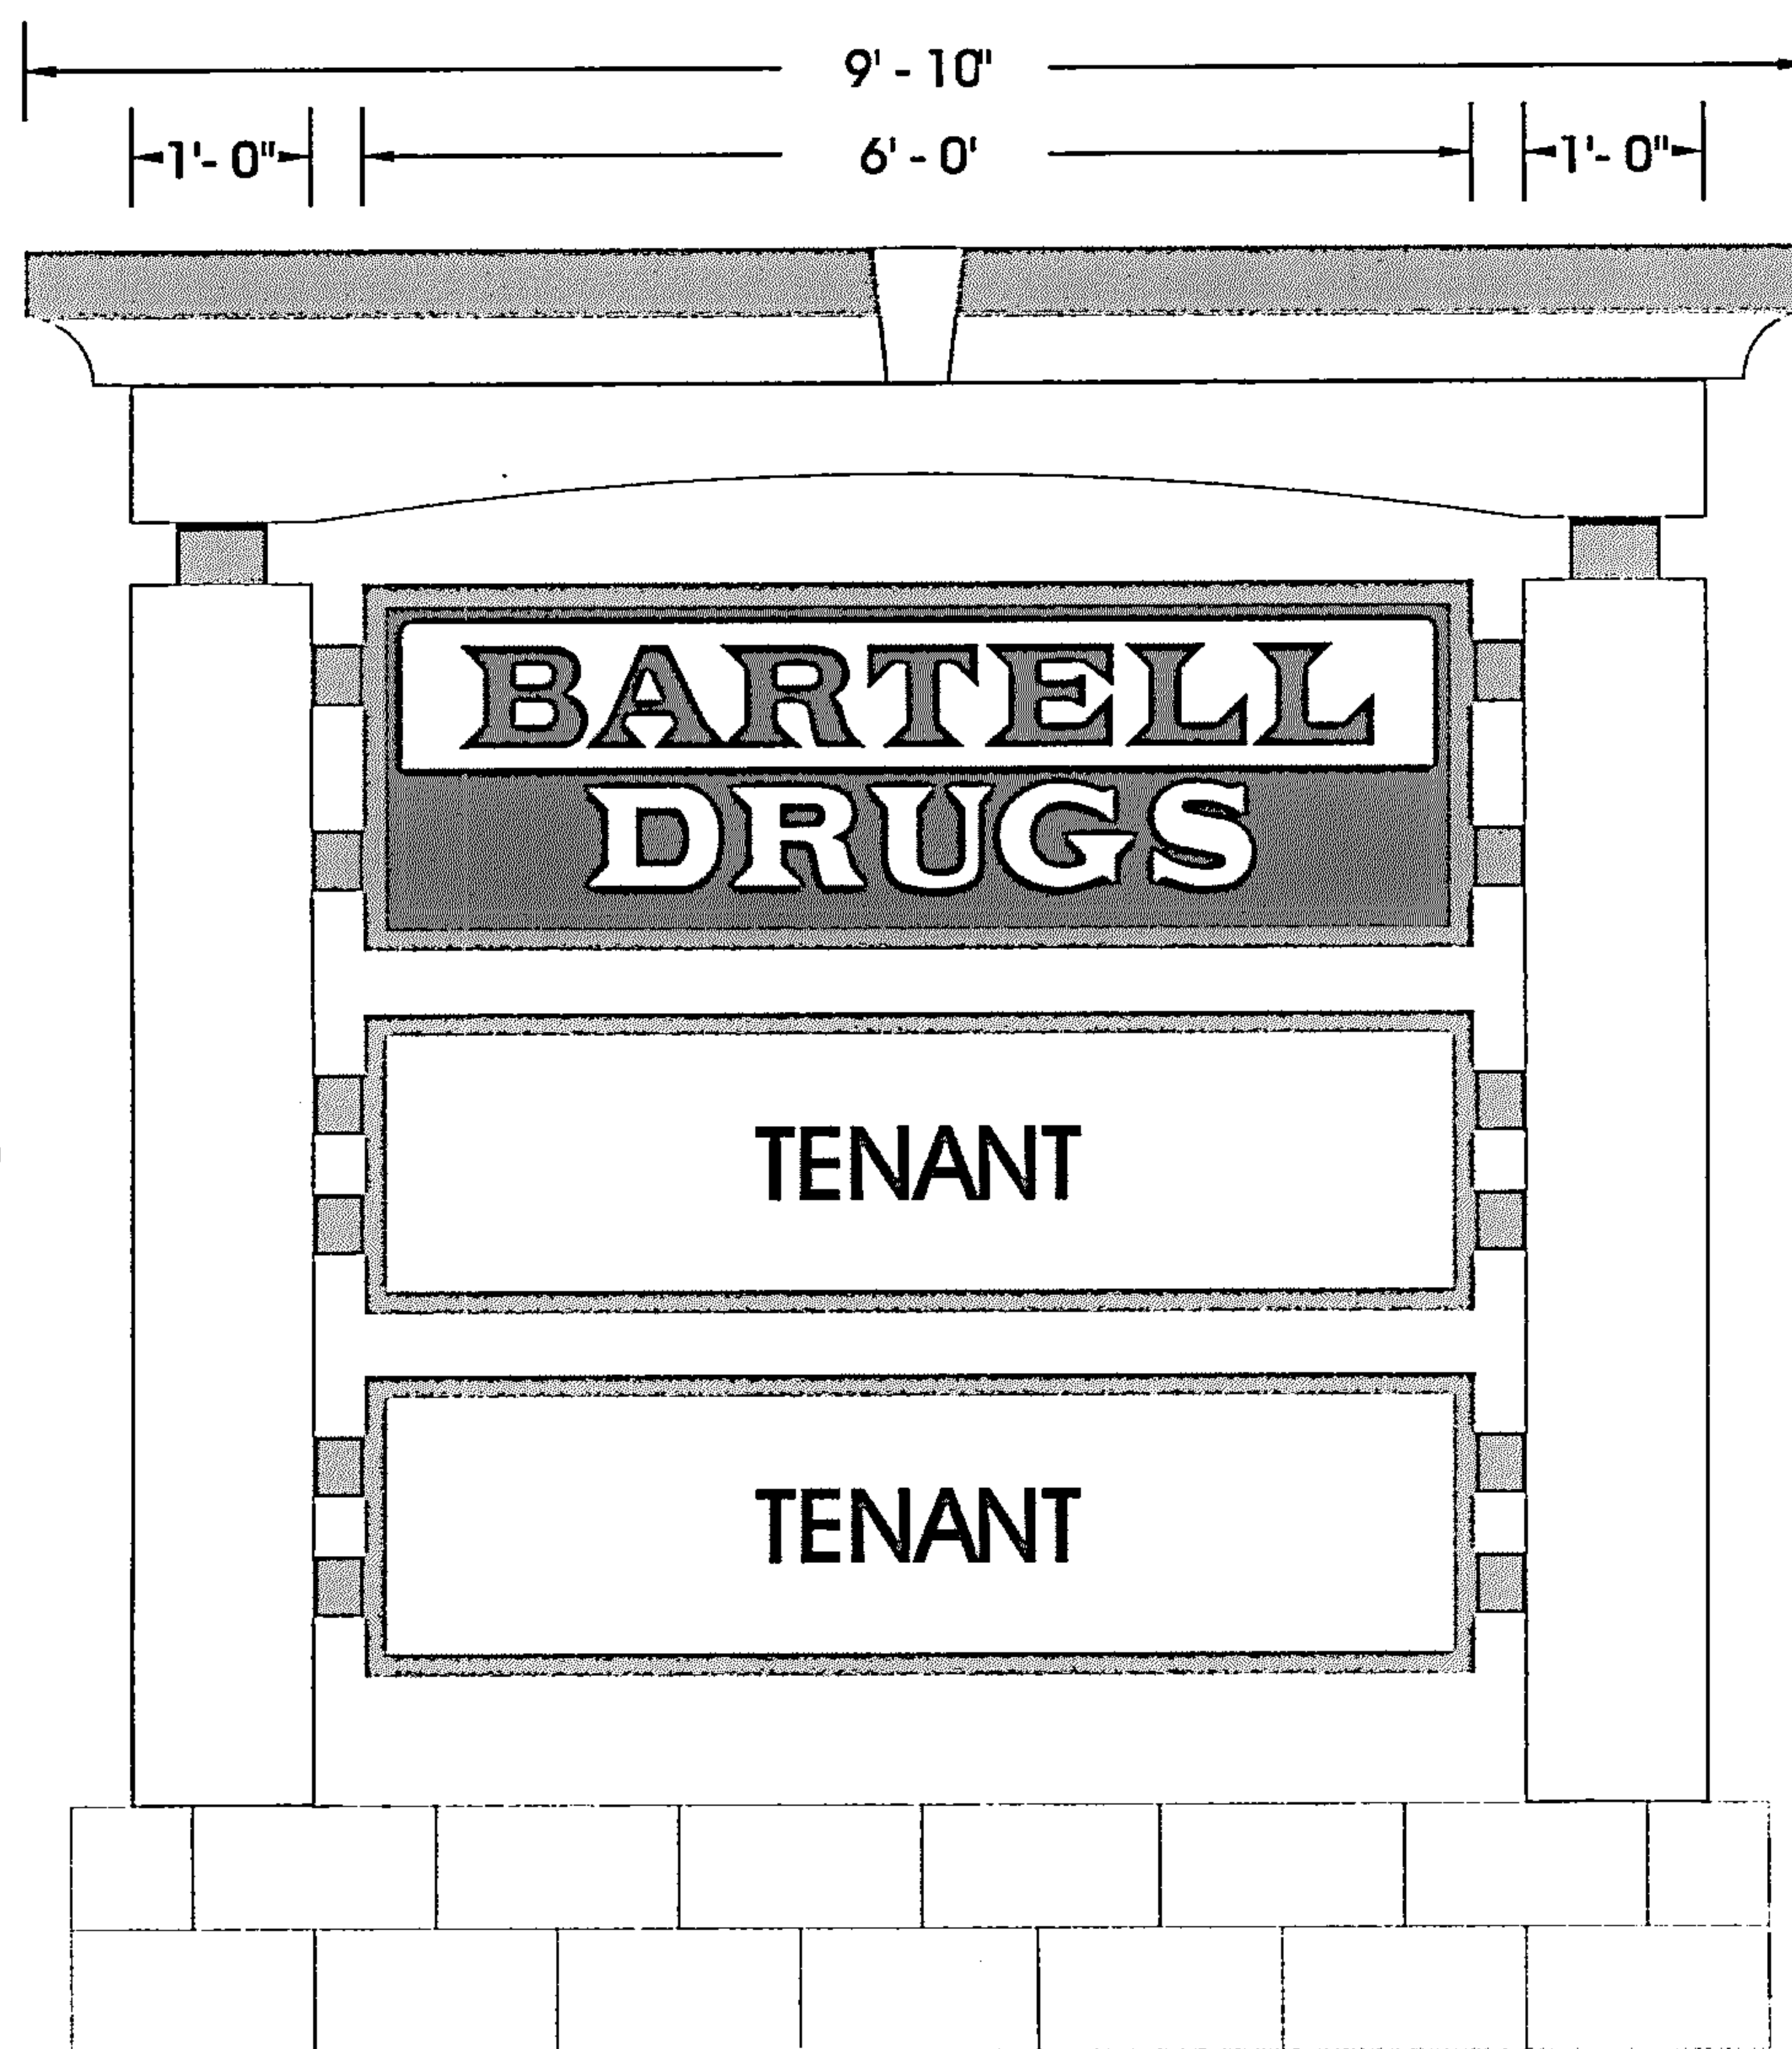

2' - 0"

1' - 7 7/8"

1' - 7 7/8"

1' - 6"

4"

6' - 8"

1' - 6"

ALL 6 1/4" COPY
EAST FREESTANDING SIGN



THESE ORIGINAL DRAWINGS AND SPECIFICATIONS ARE PROPRIETARY AND/OR CONFIDENTIAL TO BERRY NEON CO. INC. (BNC), AND SHALL NOT BE REPRODUCED IN WHOLE OR IN PART, OR USED IN ANY MANNER EXCEPT IN THE COURSE OF "DOING BUSINESS" WITH BNC, WITHOUT PRIOR WRITTEN PERMISSION OF BNC. © COPYRIGHT-BERRY NEON CO., INC. REGISTRATION PENDING.

JOB NAME: BARTELL DRUGS - EDMONDS


CLIENT APPROVAL:

SCALE: 1/2" = 1' - 0"

DATE: 10/22/02 REVISED:

FILE NAME: BARTEDMD.

SPECIFICATIONS: D/F INTERIOR ILLUMINATED SIGN. BACK-PAINTED PANNED & EMBOSSED CLEAR POLY-CARBONATE FACES PAINTED PMS #185 RED, PMS #274 BLUE & WHITE AS PER BARTELL SPECIFICATIONS. SIGN FRAMES TO BE PAINTED "TAHOE" BLUE (VERIFY). BASE & SUPPORT STRUCTURE BY OTHERS.

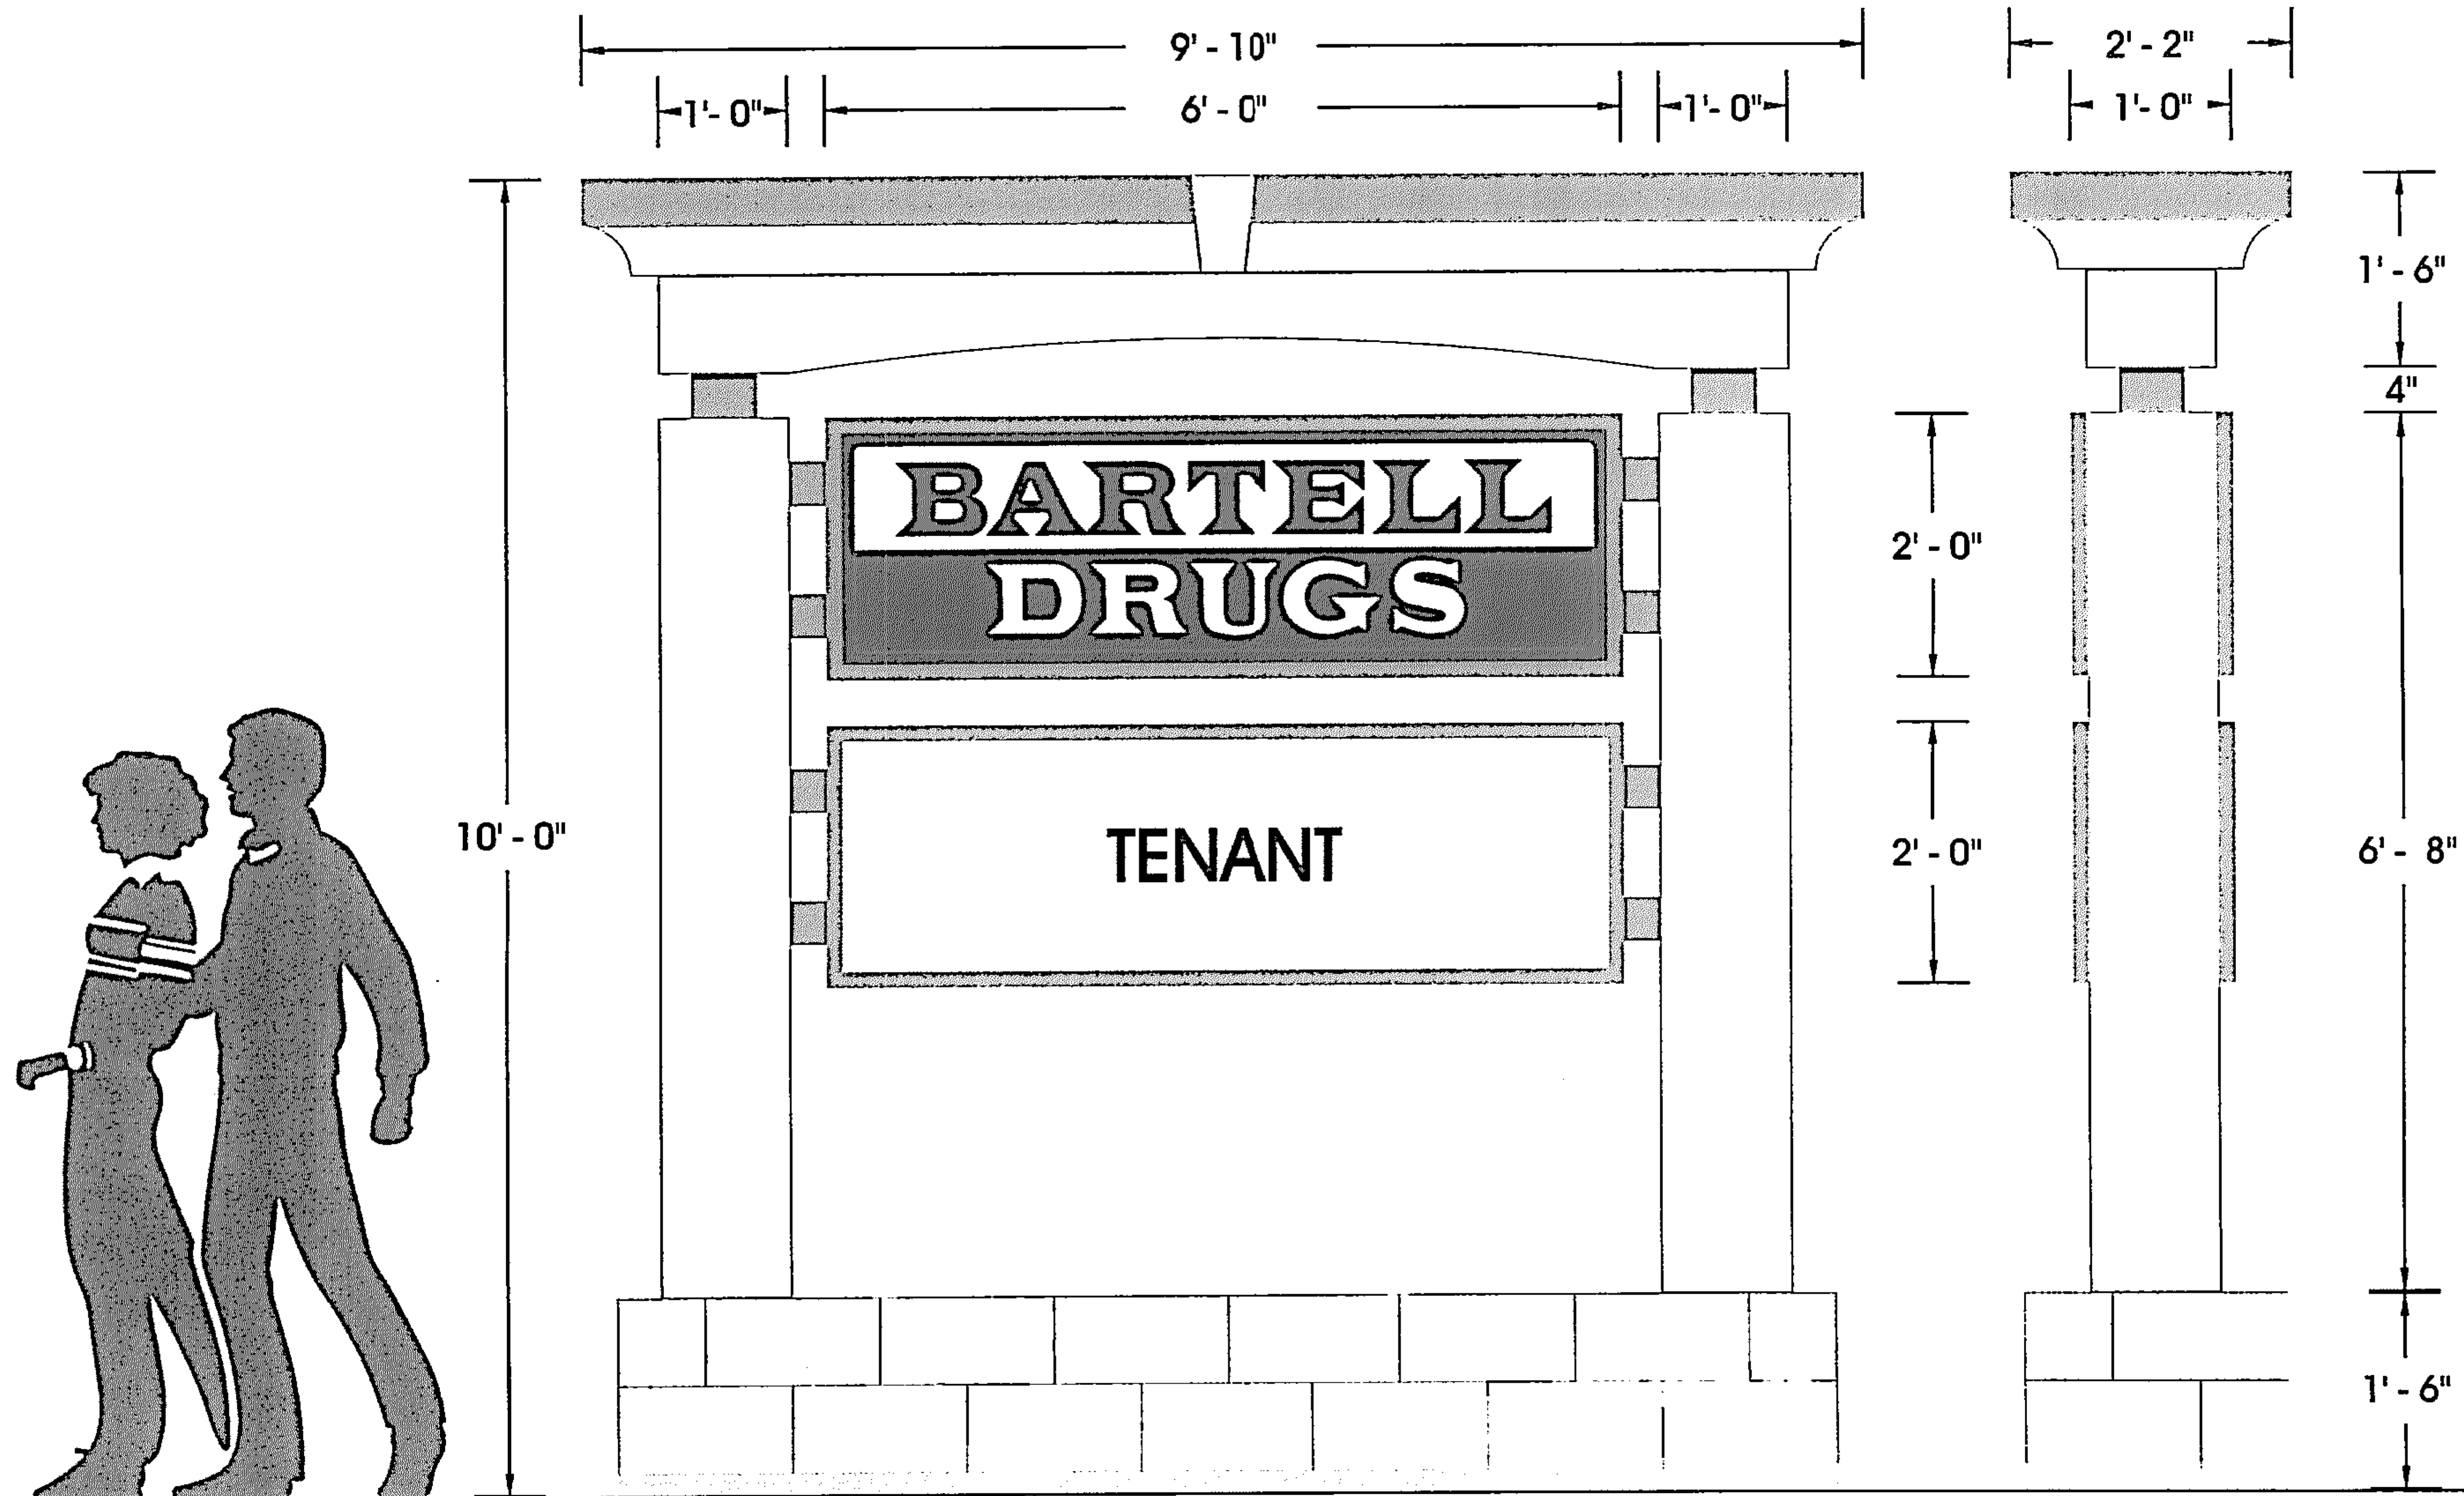

ALL 6 1/4" COPY
NORTH FREESTANDING SIGN



THESE ORIGINAL DRAWINGS AND SPECIFICATIONS ARE PROPRIETARY AND/OR CONFIDENTIAL TO BERRY NEON CO. INC. (BNC), AND SHALL NOT BE REPRODUCED IN WHOLE OR IN PART, OR USED IN ANY MANNER EXCEPT IN THE COURSE OF "DOING BUSINESS" WITH BNC, WITHOUT PRIOR WRITTEN PERMISSION OF BNC. © COPYRIGHT-BERRY NEON CO., INC. REGISTRATION PENDING.

JOB NAME: BARTELL DRUGS - EDMONDS


CLIENT APPROVAL:

SCALE: 1/2" = 1' - 0"


DATE: 8/5/02 REVISED:

FILE NAME: BARTEDMD.

SPECIFICATIONS: D/F INTERIOR ILLUMINATED SIGN. BACK-PAINTED PANNED & EMBOSSED CLEAR POLY-CARBONATE FACES PAINTED PMS #105 RED, PMS #274 BLUE & WHITE AS PER BARTELL SPECIFICATIONS. SIGN FRAMES TO BE PAINTED "TAHOE" BLUE (VERIFY). BASE & SUPPORT STRUCTURE BY OTHERS.

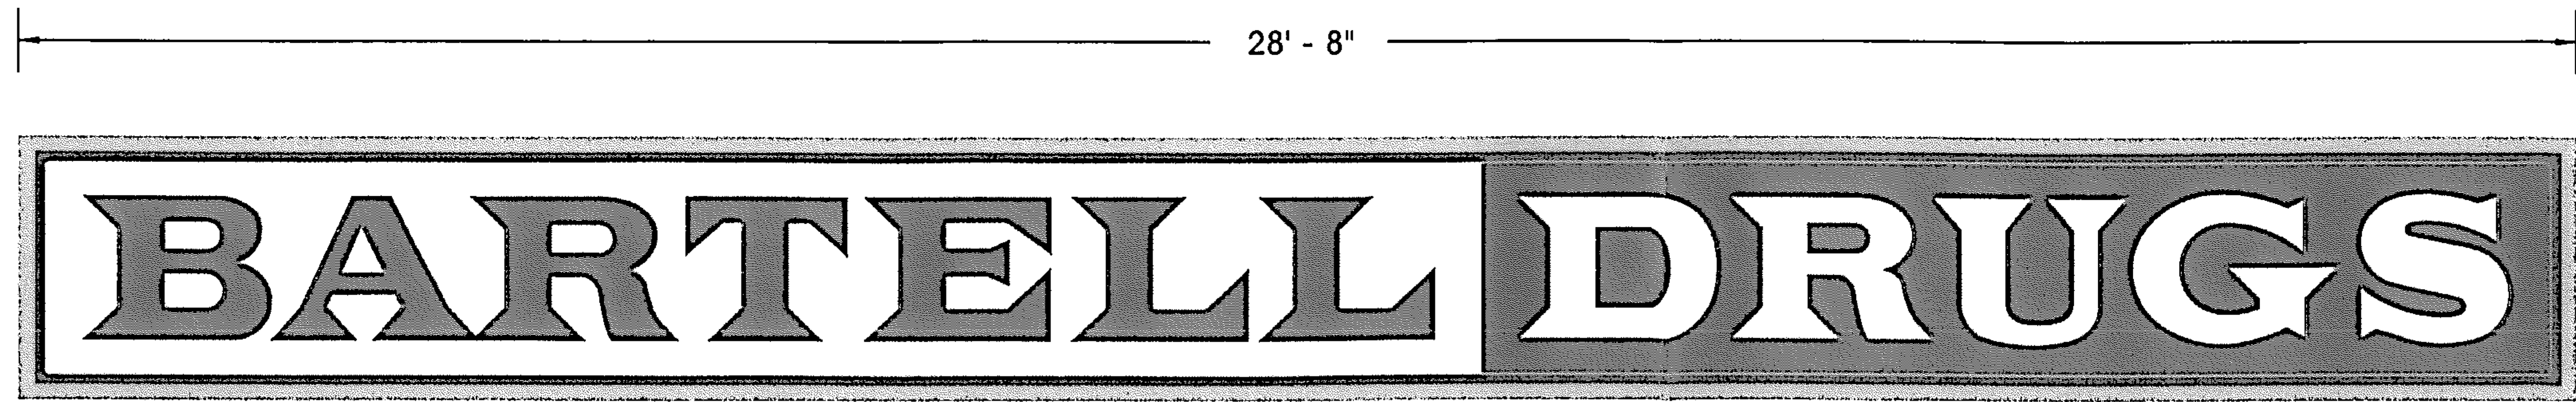

ALL 19" COPY

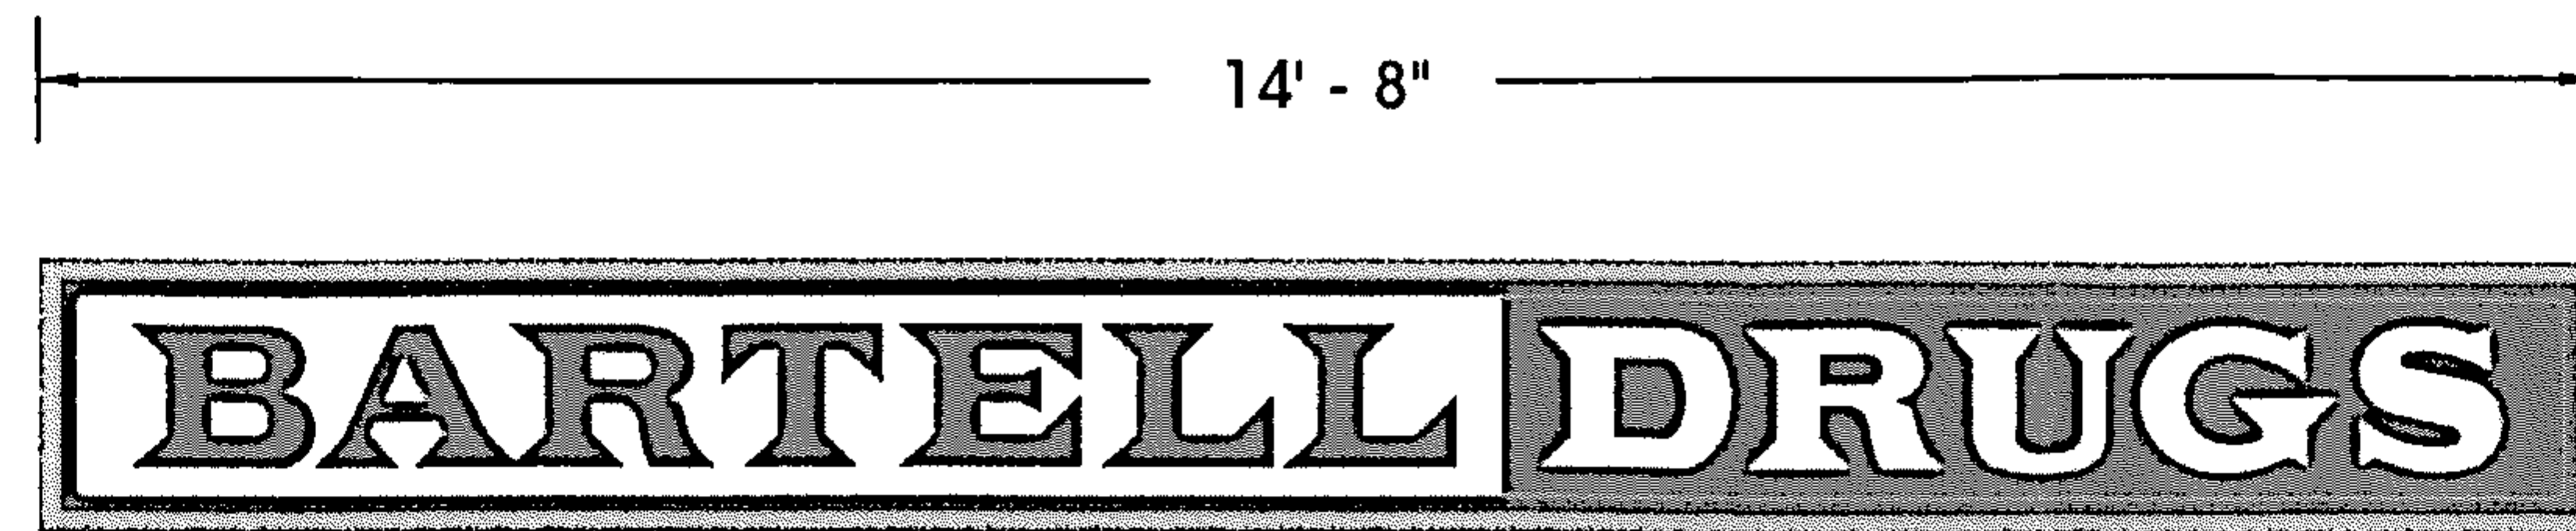

ALL 9 1/2" COPY



THESE ORIGINAL DRAWINGS AND SPECIFICATIONS ARE PROPRIETARY AND/OR CONFIDENTIAL TO BERRY NEON CO. INC. (BNC), AND SHALL NOT BE REPRODUCED IN WHOLE OR IN PART, OR USED IN ANY MANNER EXCEPT IN THE COURSE OF "DOING BUSINESS" WITH BNC, WITHOUT PRIOR WRITTEN PERMISSION OF BNC. © COPYRIGHT-BERRY NEON CO., INC. REGISTRATION PENDING.

JOB NAME: BARTELL DRUGS - EDMONDS


SCALE: 3/8" = 1' - 0"

DATE: 8 / 2 / 2002

CLIENT APPROVAL:

FILE NAME: BARTEDMD.


SPECIFICATIONS: S/F INTERIOR ILLUMINATED SIGNS. BACK-PAINTED PANNED & EMBOSSED CLEAR POLYCARBONATE FACES, PAINTED PMS #~~274~~ RED, PMS #274 BLUE & WHITE AS PER BARTELL SPECIFICATIONS. SIGN FRAMES TO BE PAINTED "TAHOE" BLUE (VERIFY).
186

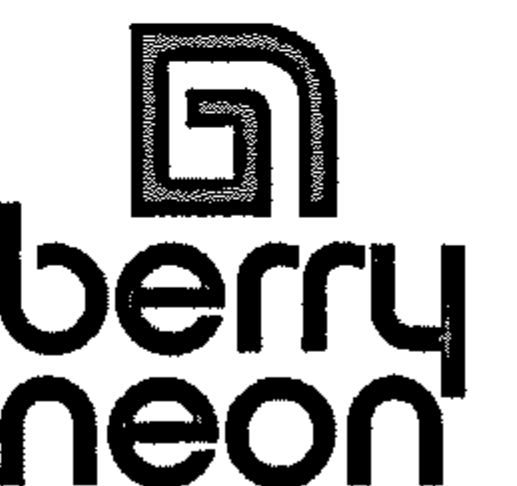

2' - 9"

11' - 7 5/8"

PHARMACY DRIVE THRU

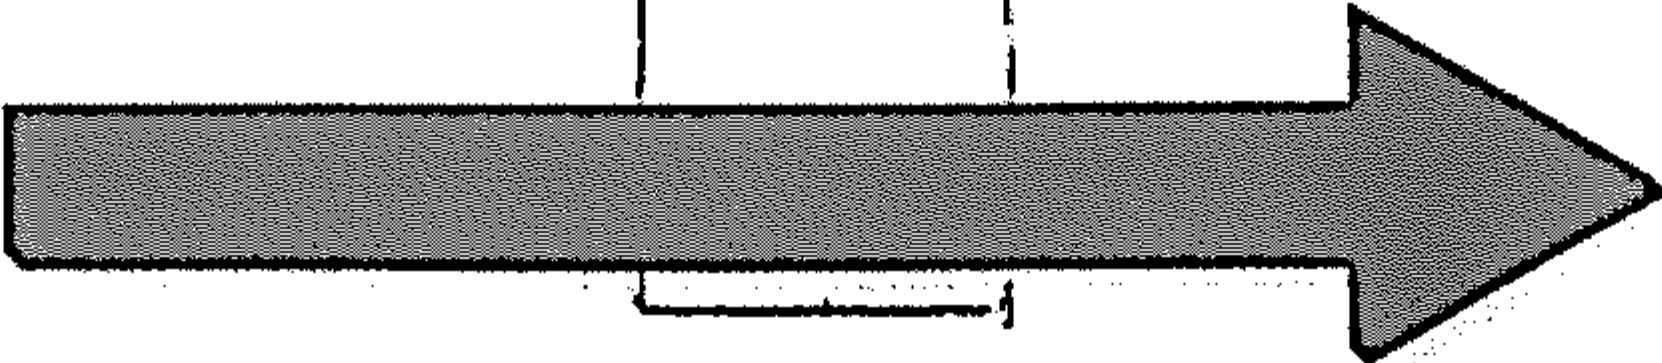

ALL 8 1/2" LETTERS

11' - 7 5/8"

PHARMACY DRIVE THRU

ALL 8 1/2" LETTERS

7' - 1 7/16"

1 HOUR PHOTO

ALL 8 1/2" LETTERS



THESE ORIGINAL DRAWINGS AND SPECIFICATIONS ARE PROPRIETARY AND/OR CONFIDENTIAL TO BERRY NEON CO. INC. (BNC), AND SHALL NOT BE REPRODUCED IN WHOLE OR IN PART, OR USED IN ANY MANNER EXCEPT IN THE COURSE OF "DOING BUSINESS" WITH BNC, WITHOUT PRIOR WRITTEN PERMISSION OF BNC. © COPYRIGHT-BERRY NEON CO., INC. REGISTRATION PENDING.

JOB NAME:

BARTELL DRUGS - EDMONDS

CLIENT APPROVAL:

SCALE:

1" = 1' - 0"

DATE: 10/22/2002 REVISED:


FILE NAME: BARTEDMD.

SPECIFICATIONS: INDIVIDUAL PAN CHANNEL LETTER DISPLAYS. 5" ALUMINUM SIDEWALLS - RED; 1" TRIM CAP - RED; 3/16" PLEXIGLAS FACES - RED. INTERIOR NEON ILLUMINATION.


2793 Plex



Steel plate
welded to
2x2 sq. Tubes
with 3/8" Bolts
in Alum Frame

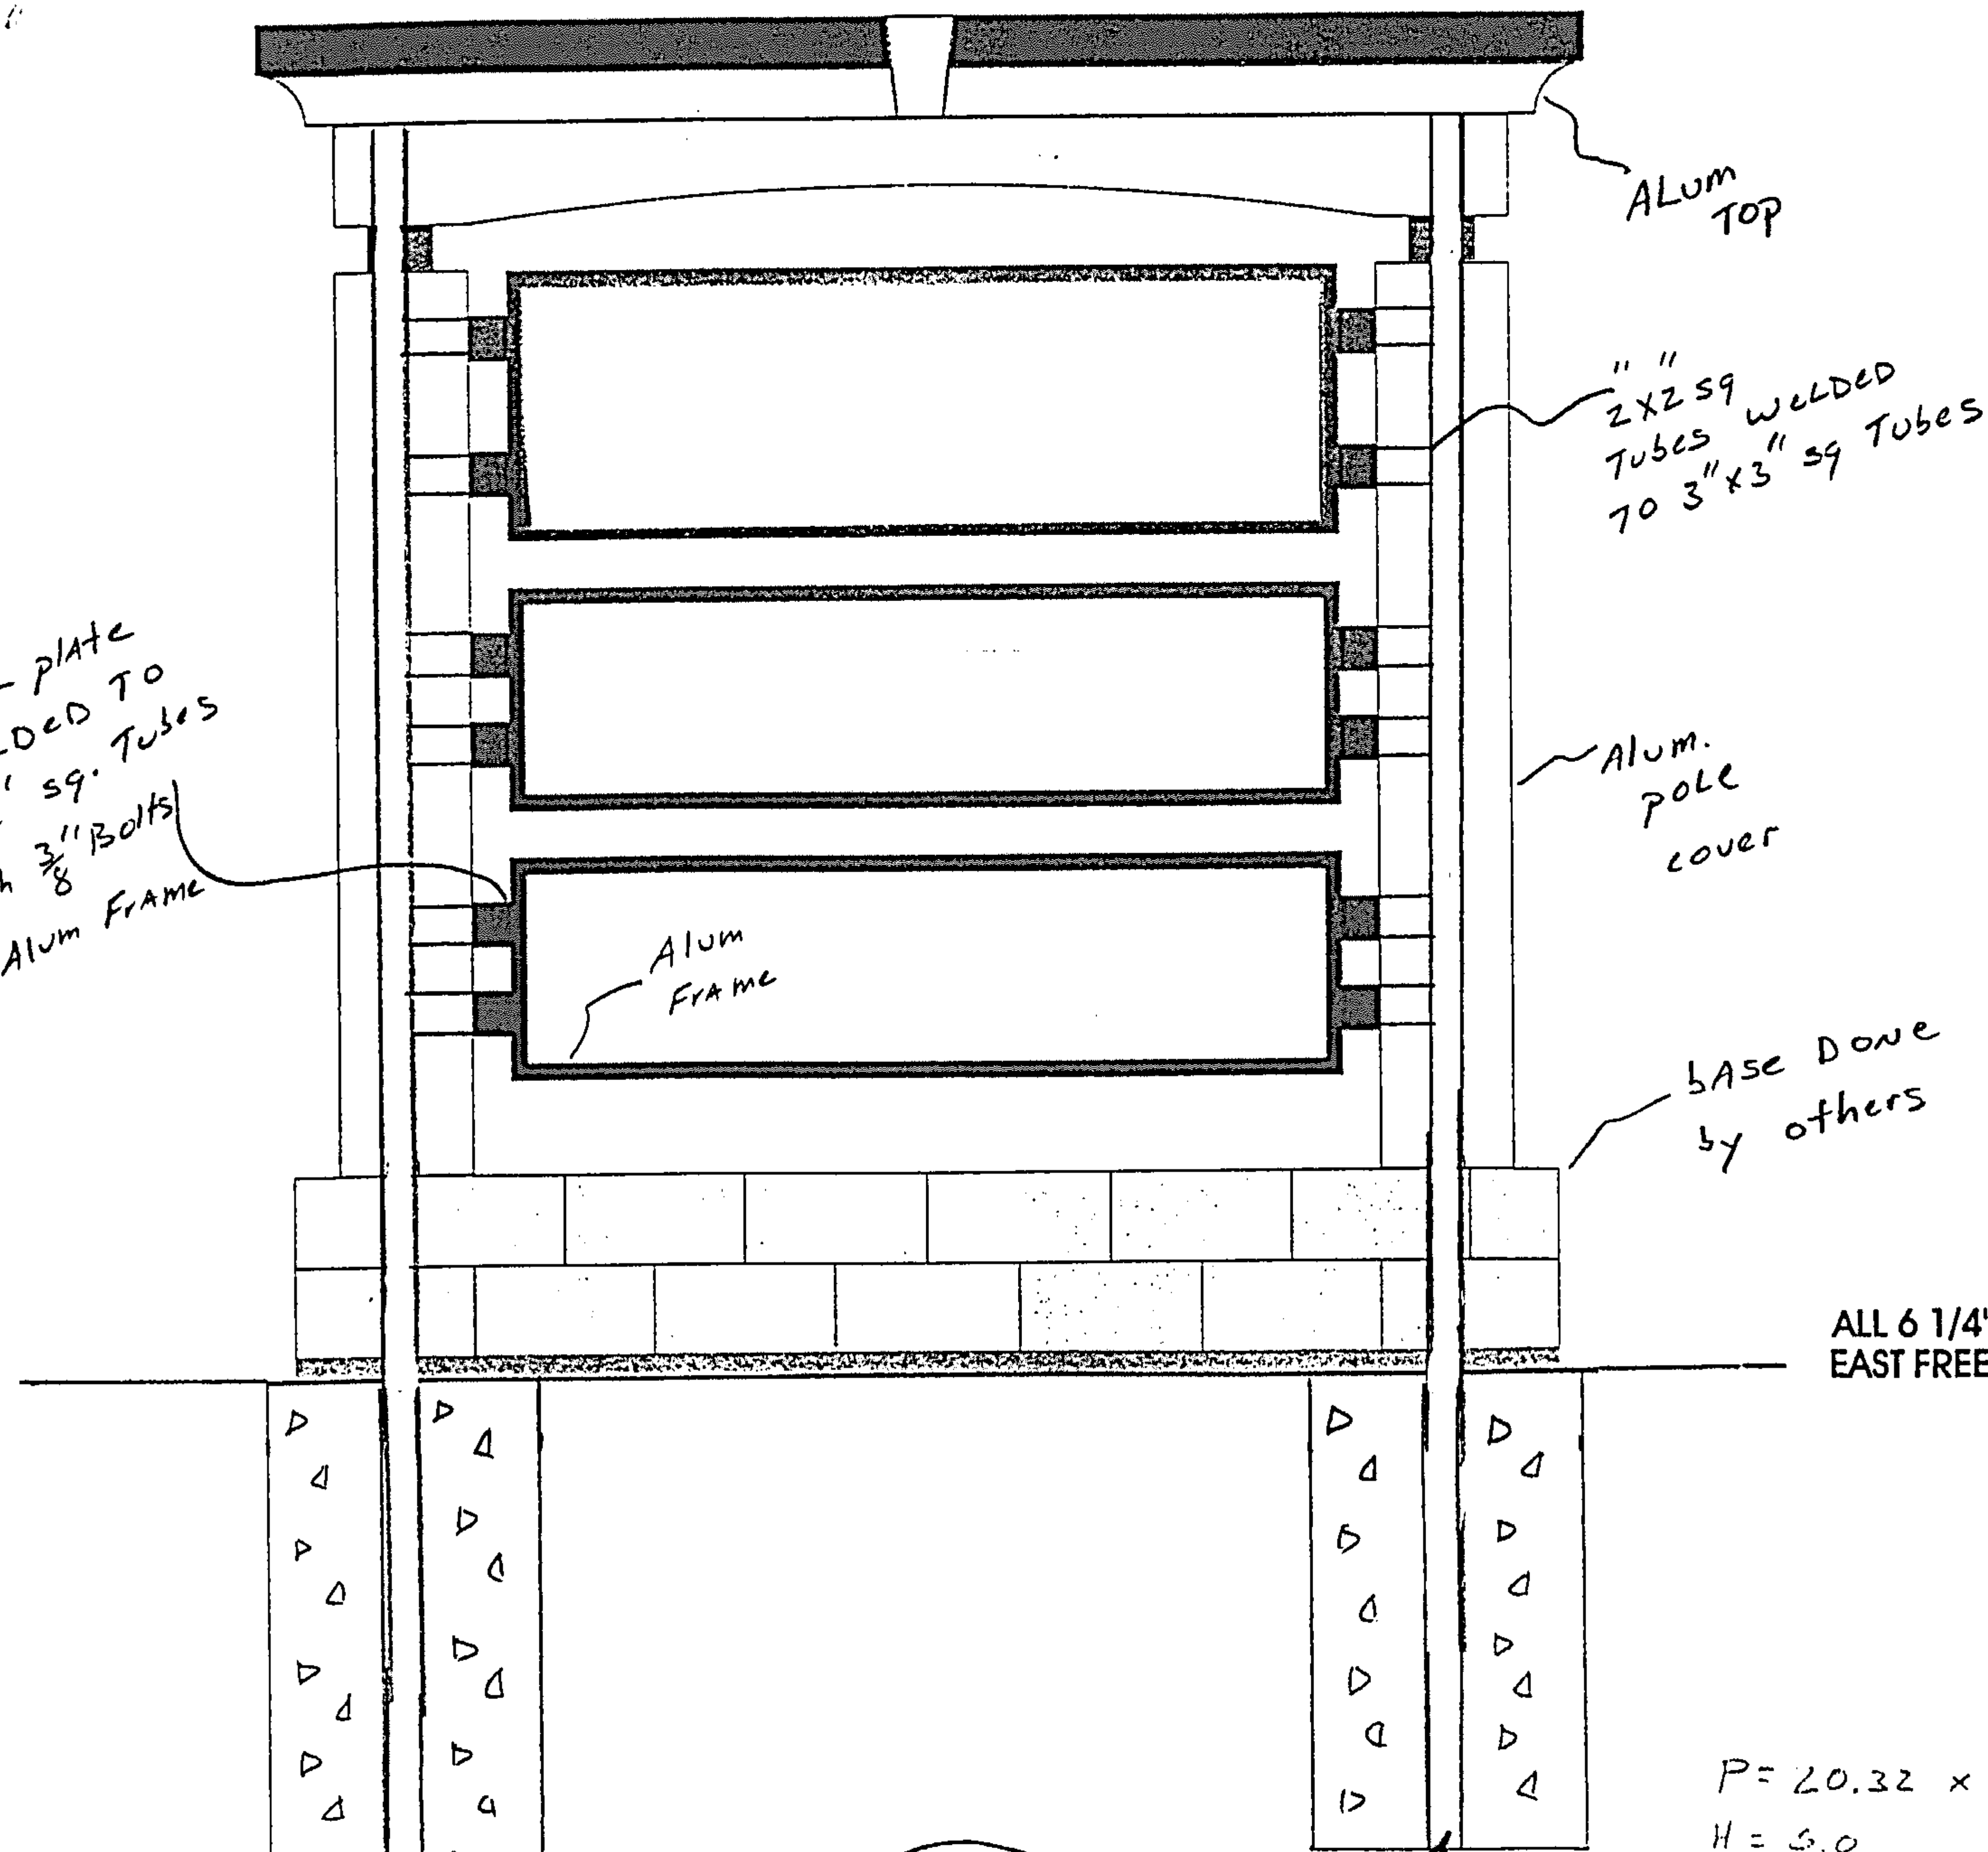

ALL 6 1/4" COPY
EAST FREESTANDING SIGN

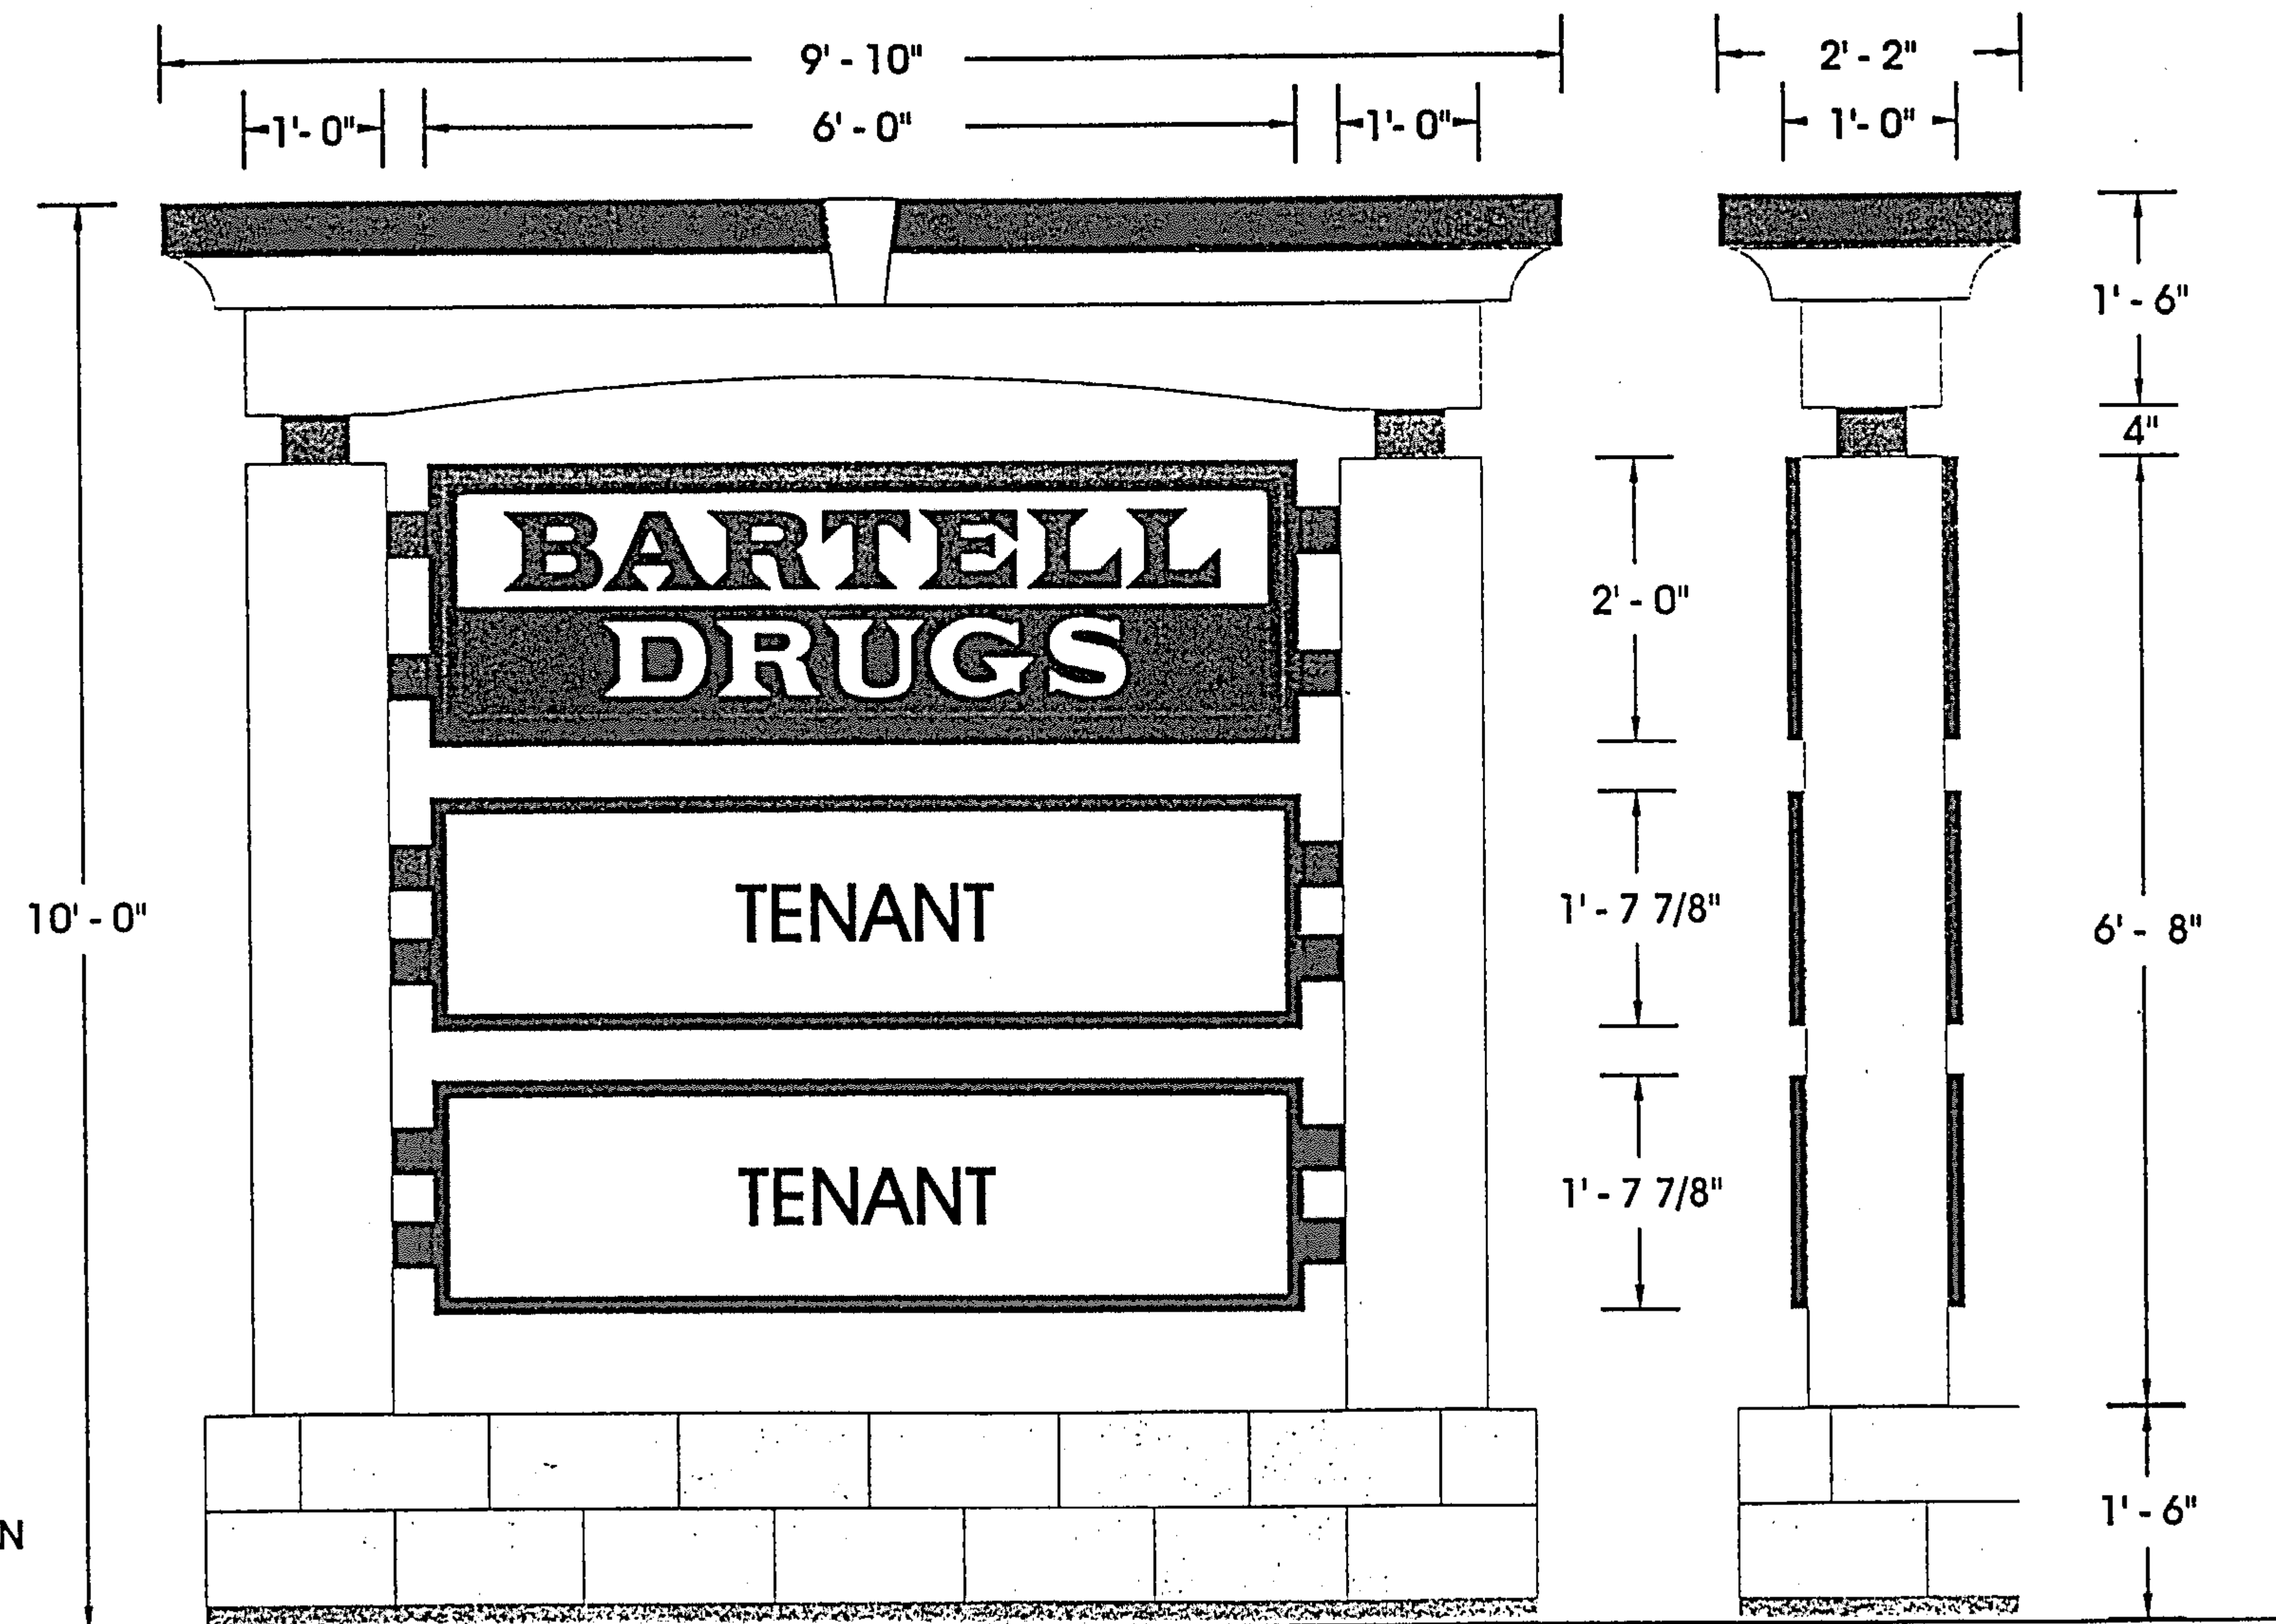

JOB NAME:	BARTELL DRUGS - EDMONDS	CLIENT APPROVAL:	
SCALE:	1/2" = 1'-0"	DATE: 10/22/02 REVISED:	FILE NAME: BARTEDMD.
SPECIFICATIONS: D/F INTERIOR ILLUMINATED SIGN. BACK-PAINTED PANNED & EMBOSSED CLEAR POLY-CARBONATE FACES PAINTED PMS #185 RED, PMS #274 BLUE & WHITE AS PER BARTELL SPECIFICATIONS. SIGN FRAMES TO BE PAINTED "TAHOE" BLUE (VERIFY). BASE & SUPPORT STRUCTURE BY OTHERS.			

$$P = 20.32 \times 61 = 1239.52 \div 2 = 619.76$$

$$H = 5.0$$

$$W = P \times H = 3098.8$$

$$Sx = 3098.8 \times 12 = 37185.6 > 1.73$$

3"x3" sq Tubes 1 1/2" 2'-0" x 2'-0" x 3'-6" holes
Concrete Foundation

$$P = 619.76$$

$$B = 282$$

$$H = 5.0$$

$$Sx = 3,500 \times 200 \times 2 = \frac{1400}{3} = 466.66$$

$$A = 2.34 \times 619.76 = \frac{1450.23}{1.10} > 1.10$$

$$466.66 \times 282 = 1315.98$$

$$D = \frac{1.10}{2} \times \left(1 + \sqrt{1 + \frac{5.56}{4.36 \times \frac{5.0}{1.10}}} \right) > \frac{2.18}{1.10} > 1.981$$

$$\frac{1.10}{2} \times \frac{5.56}{1} = 6.11 \div 2 = 3.0$$

3" x 3" sq Tubes

2'-0" x 2'-0" x 3'-6" holes

CONCRETE FILL

CITY COPY

RECEIVED

NOV 18 2002

PERMIT COUNTER

APPROVED BY PLANNING

S. FALLOCK

12/6/02

PROJECT NAME & ADDRESS

Bartell Drugs
23028 100th Ave
Edmonds, WA

Berry neon company

P.O. BOX 5269
LYNNWOOD, WA 98046
PHONE (425) 776-8835
BERRYNC077CM
BERRYNC085L3

Sign A



3" x 3" sq Tubes (16) WALL

2'-0" x 2'-0" x 3'-6" holes

Sign A 30.99 #

1/2" = 1'-0" scale

APPROVED PLAN

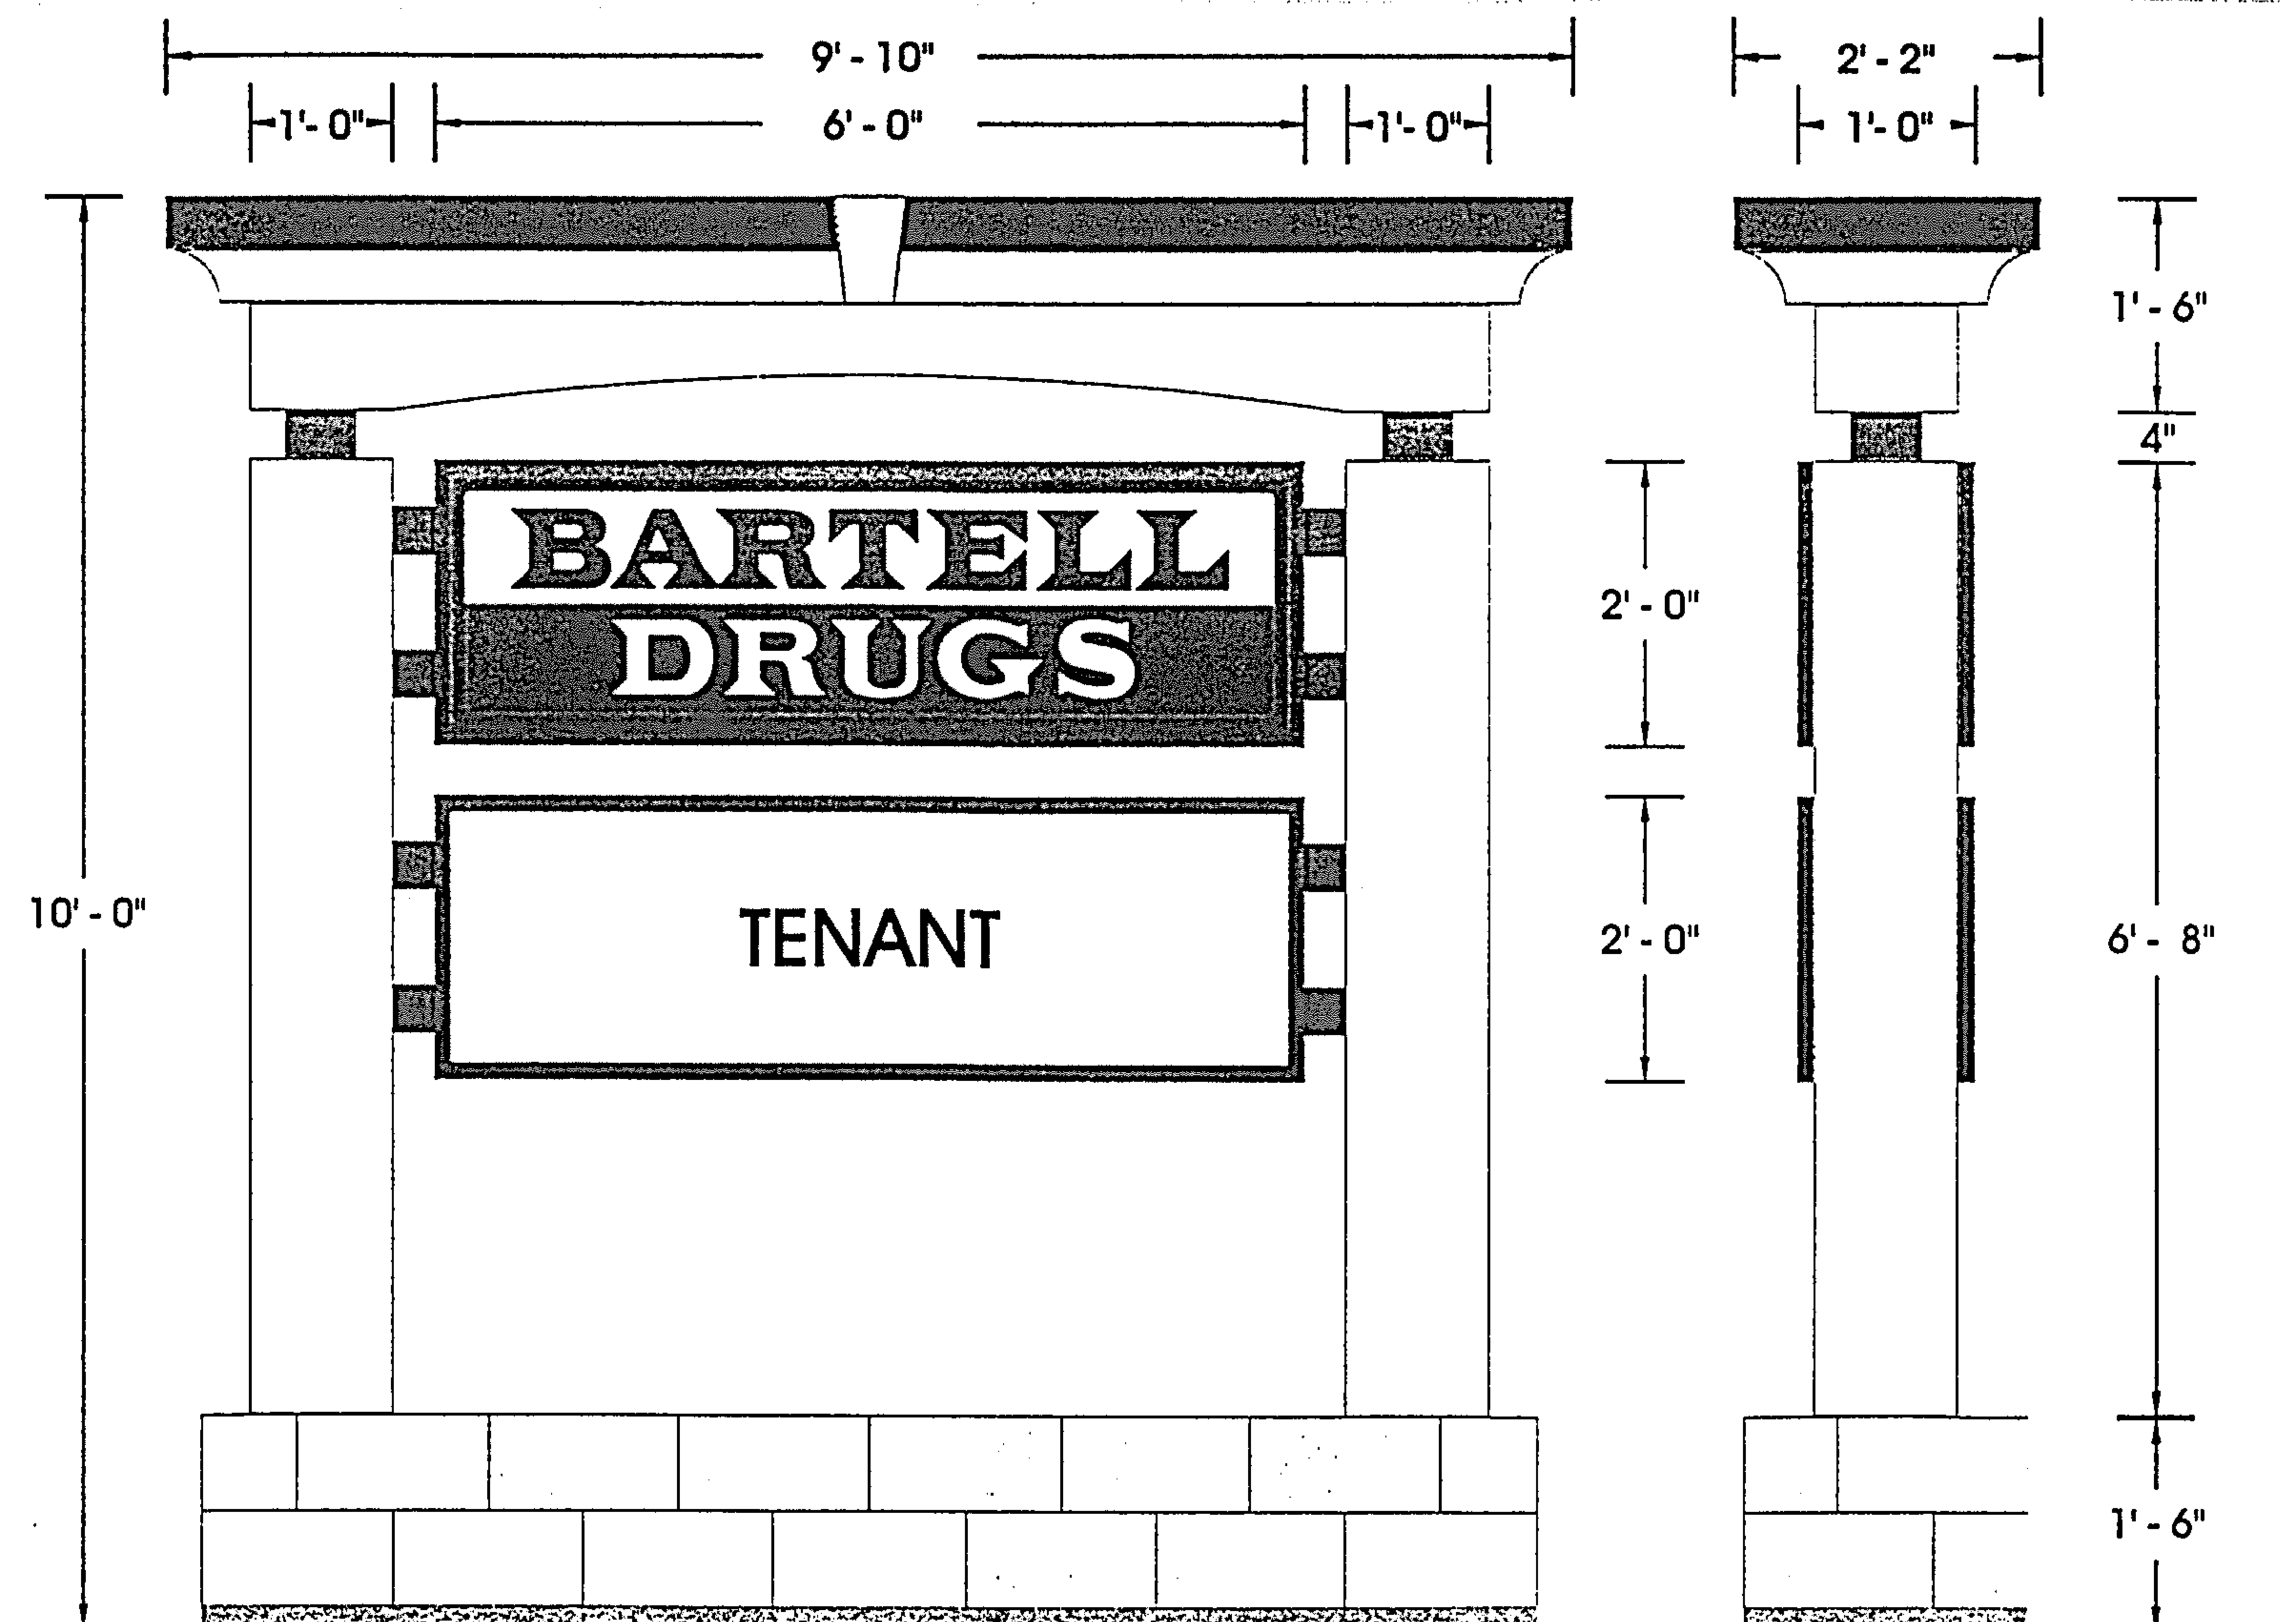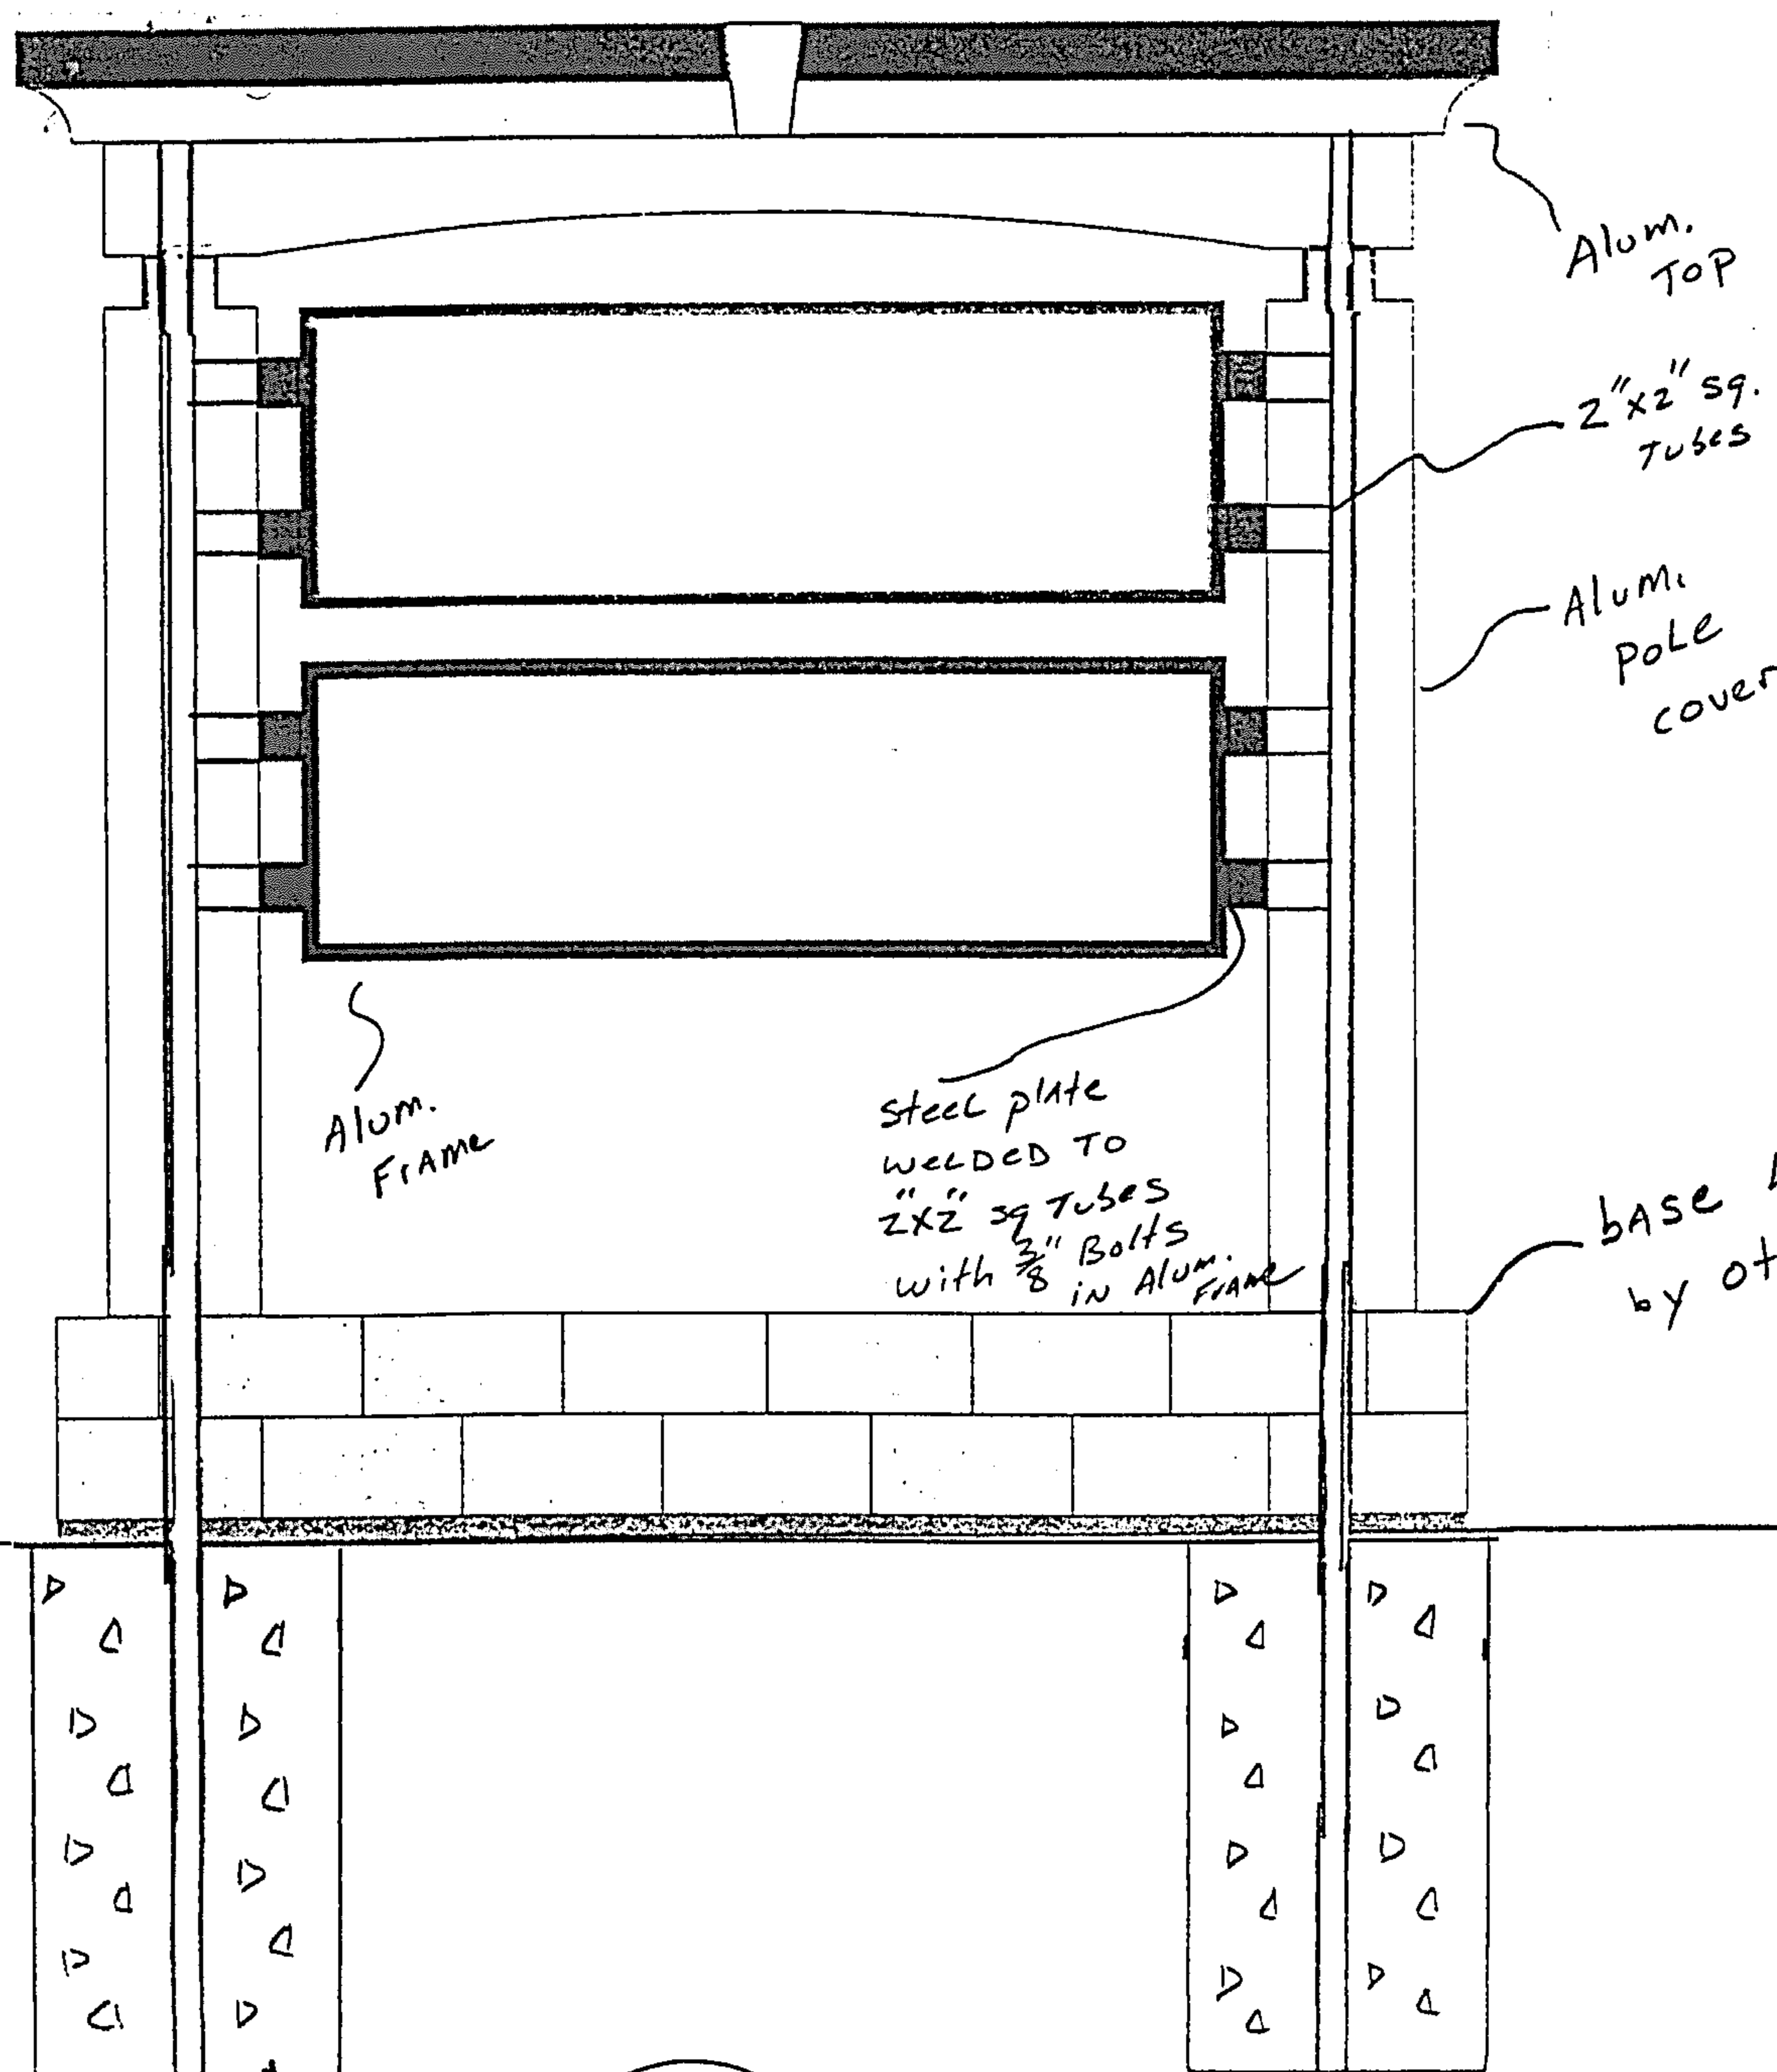

ALL 6 1/4" COPY
NORTH FREESTANDING SIGN

$$P = 20.32 \times 54 = 1097.28 \div 2 = 548.64$$

$$H = 5.0$$

$$m = P \times H = 2743.2$$

$$SX = 2743.2 \times 12 = 32918.4 > 1.54$$

$$21280$$

3"x3" sq. Tubes (3/16")
2'-0" x 2'-0" x 3'-6" Holes
concrete Foundation

$$P = 548.64$$

$$B = 2.82$$

$$H = 5.0$$

$$Si = 3.500 \times 200 \times 2 = \frac{1400}{3} = 466.66$$

$$A = 234 \times 548.64 = 1283.81 > 0.97$$

$$466.66 \times 2.82 = 1315.99$$

$$P = 0.97 \times \left(1 + \sqrt{\frac{5.8}{1 + 4.36 \times \frac{5.0}{0.97} \times \frac{21.8}{0.97}} \right) > 22.47$$

$$\frac{0.97}{2} \times \frac{5.8}{1} = \frac{5.6}{1} \div 2 = 2.83$$

ok

JOB NAME:	BARTELL DRUGS - EDMONDS	CLIENT APPROVAL:	
SCALE:	1/2" = 1'-0"	DATE:	8/5/02
		REVISED:	
		FILE NAME:	BARTEDMD
SPECIFICATIONS: D/F INTERIOR ILLUMINATED SIGN. BACK-PAINTED PANNED & EMBOSSED CLEAR POLY-CARBONATE FACES PAINTED PMS #186 RED, PMS #274 BLUE & WHITE AS PER BARTELL SPECIFICATIONS. SIGN FRAMES TO BE PAINTED "TAHOE" BLUE (VERIFY). BASE & SUPPORT STRUCTURE BY OTHERS.			

3"x3" sq Tubes

2'-0" x 2'-0" x 3'-6" holes

concrete Fill

Sign (B)

3"x3" sq. Tubes (3/16") w/

2'-0" x 2'-0" x 3'-6" holes

Sign Area: 24 #

1/2" = 1'-0" scale



PROJECT NAME & ADDRESS

Bartell Drugs
23028 100th Ave
Edmonds, WA

Berry neon company

P.O. BOX 5269
LYNNWOOD, WA 98046
PHONE (425) 776-8835
BERRYNC077CM
BERRYNC085L3

INFORMATION SHOWN AS PROVIDED & APPROVED BY OWNER / LANDLORD / ARCHITECT

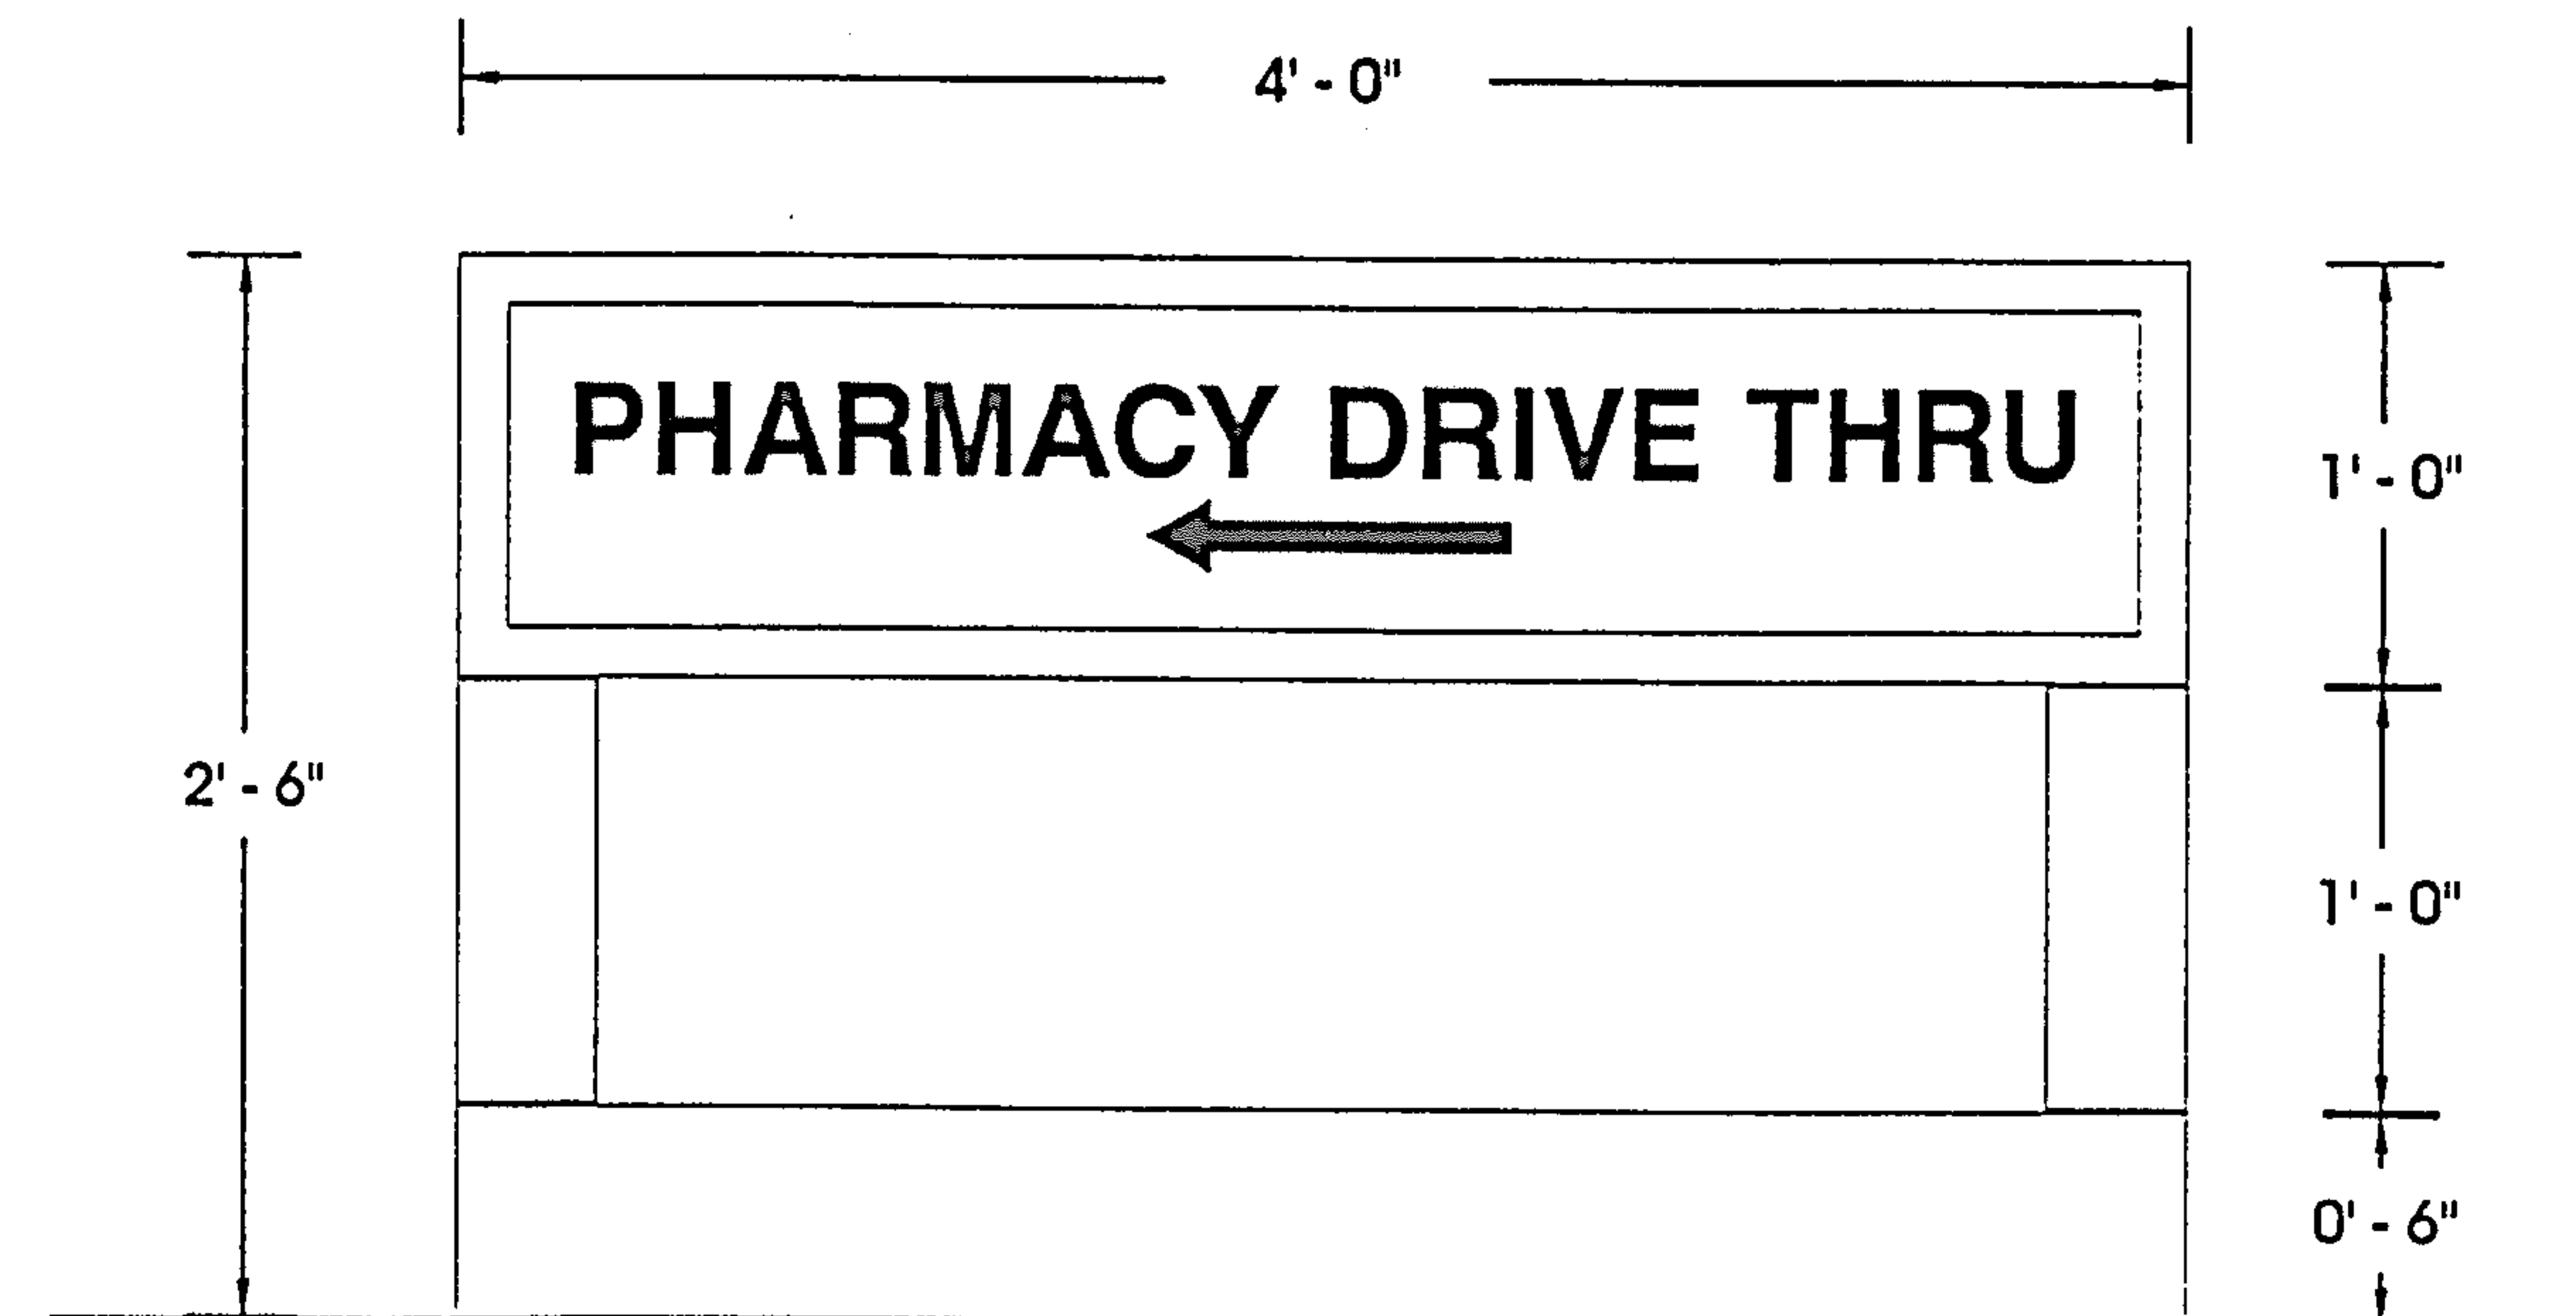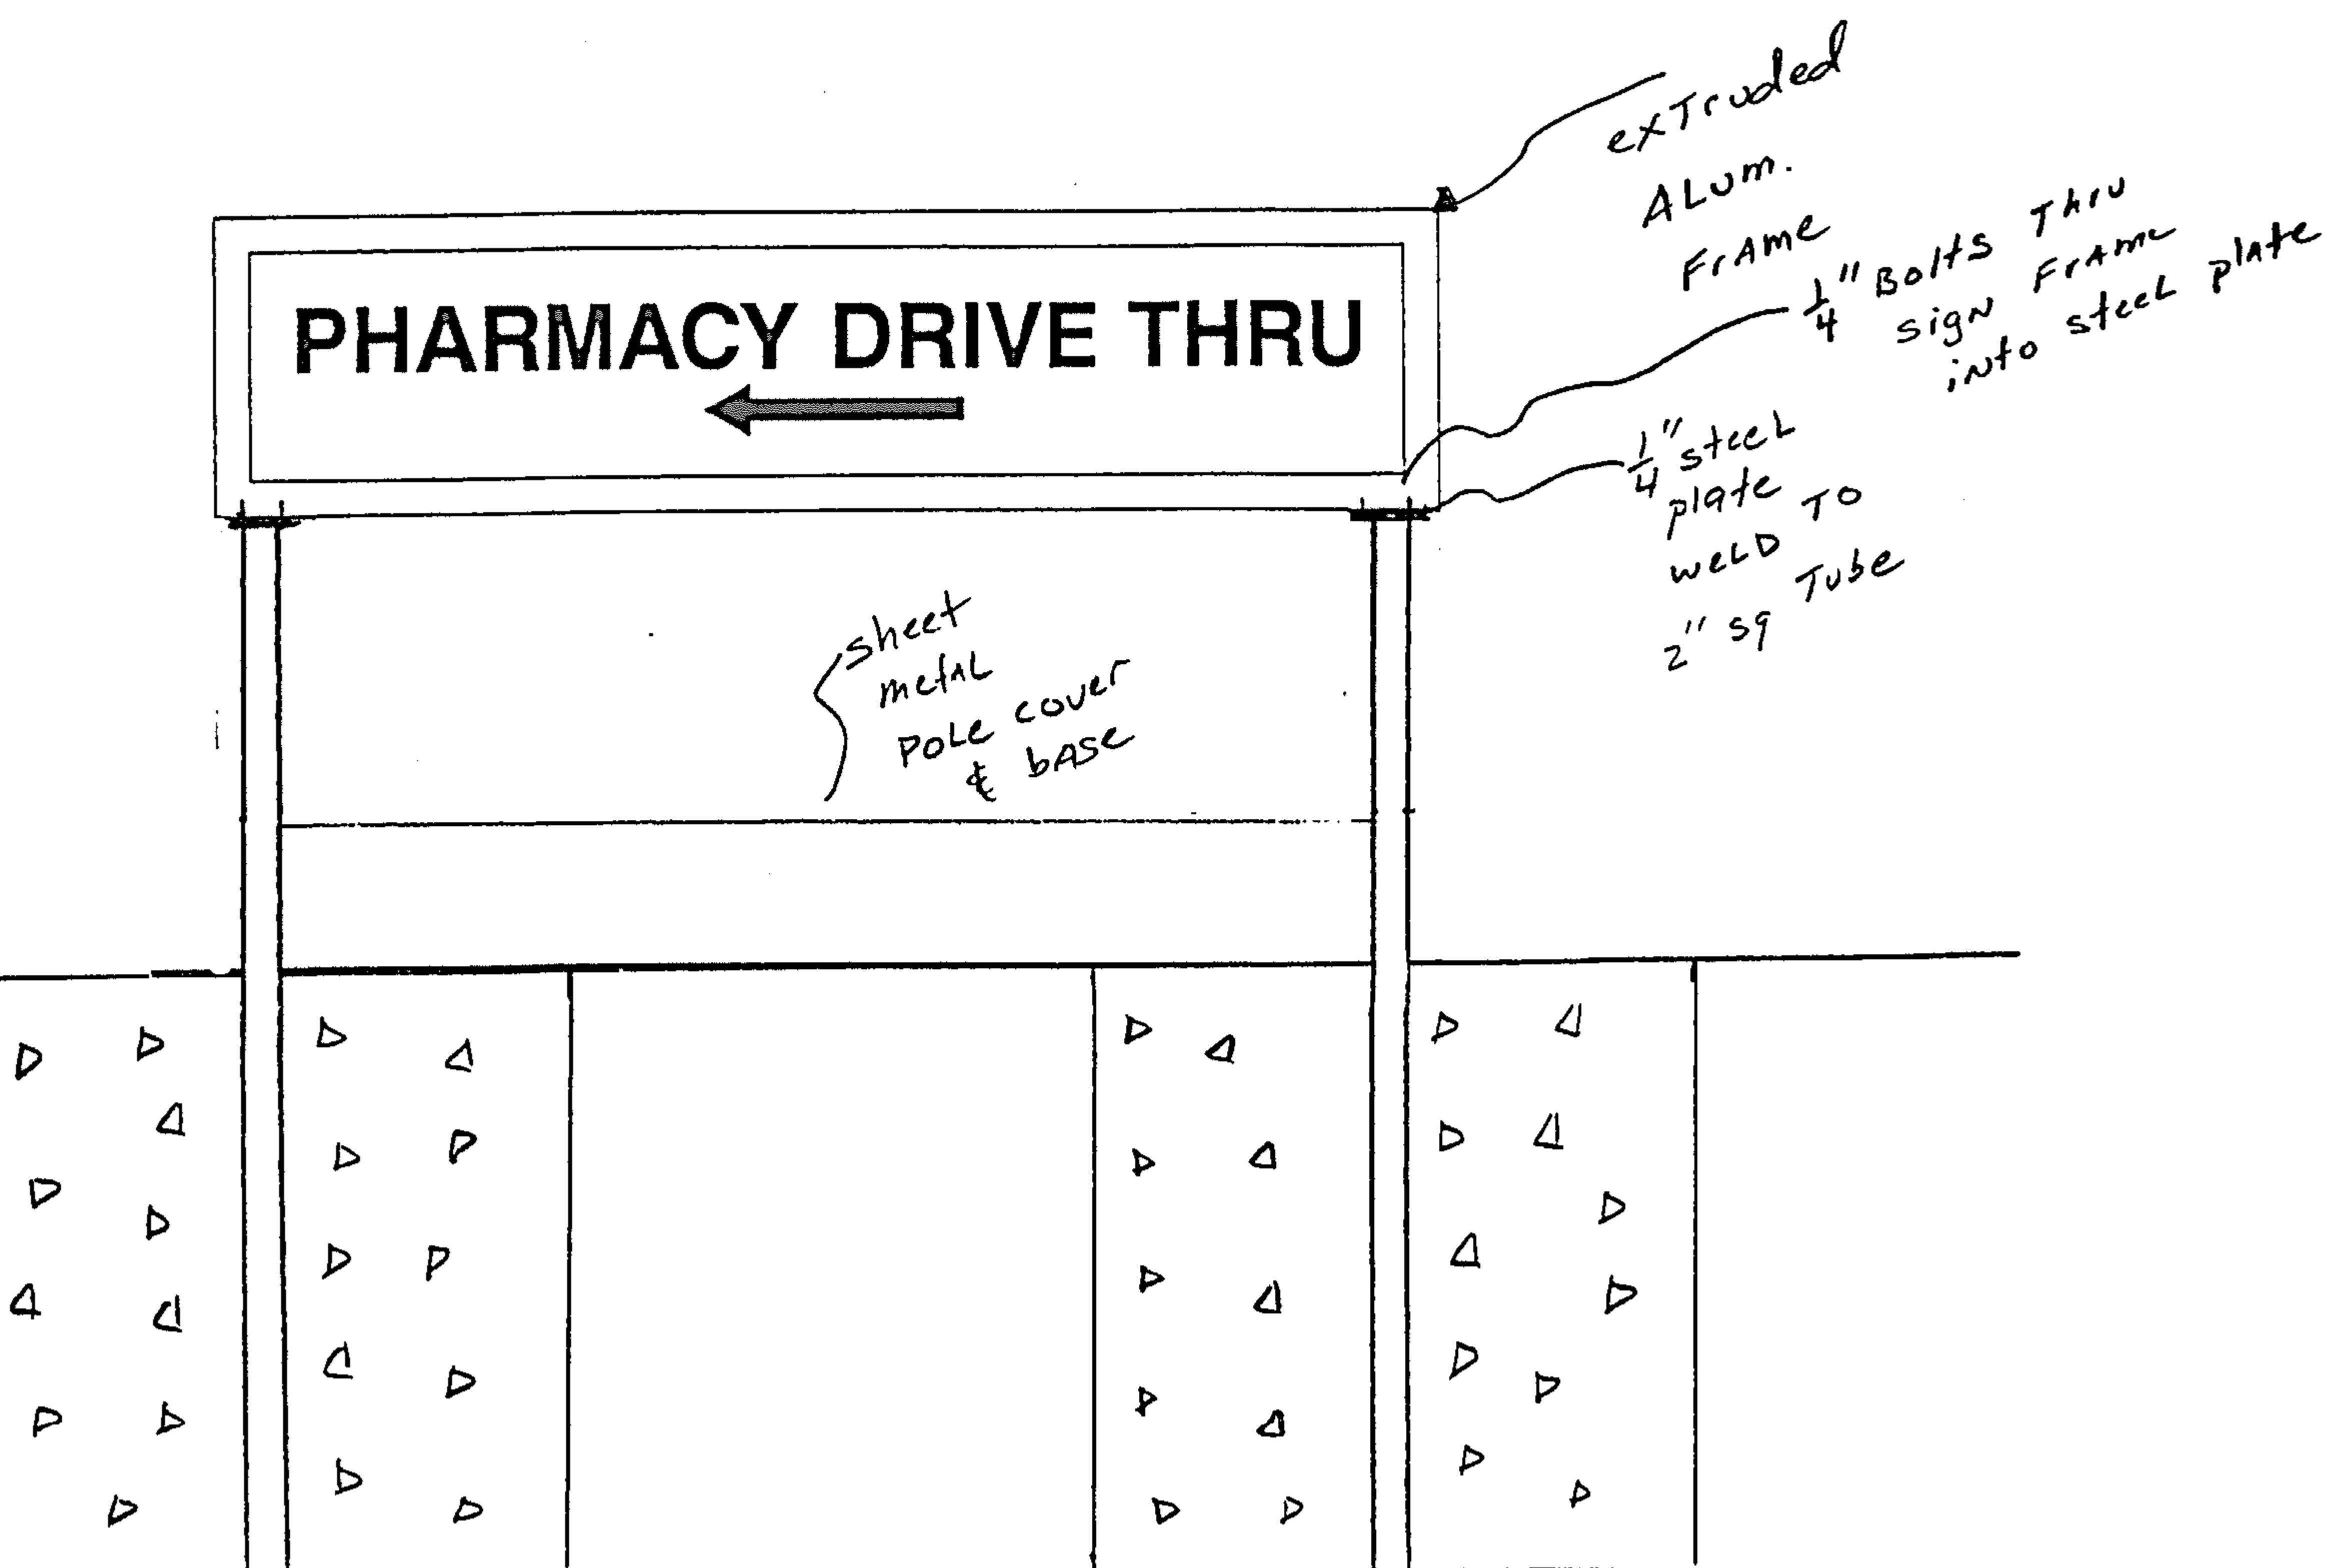

JOB NAME:	BARTELL DRUGS - EDMONDS	CLIENT APPROVAL:	
SCALE:	1" = 1'-0"	DATE: 10/21/02 REVISED:	FILE NAME: BARTEDMD.
SPECIFICATIONS: D/F INTERIOR ILLUMINATED DIRECTIONAL SIGN. ALL RED VINYL (TO MATCH PMS #185 AS CLOSELY AS POSSIBLE) ON WHITE LEXAN FACES. SHEET METAL SIGN FRAME & SUPPORT STRUCTURE TO BE TEX-COATED & PAINTED TO MATCH BUILDING.			

DIRECTIONAL - NOT ACCESSSED
TO SIGN AREA

2" x 2" sq Tubes

2'-0" x 2'-0" x 2'-0" holes

CONCRETE FILL

$$P = 20.32 \times 6.50 = 132.08 \div 2 = 66.04$$

$$H = 1.250$$

$$m = P \times H = 82.55$$

$$5 \times 82.55 \times 12 = 990.6 \rightarrow 0.04$$

$$2" \text{ sq pipes } (0.56)$$

$$2'-0" \times 2'-0" \times 2'-0" \text{ holes}$$

$$\text{CONCRETE FOUNDATION}$$

$$P = 66.04$$

$$B = 2.82$$

$$H = 1.250$$

$$S = 2.250 \times 200 \times 2 = \frac{900}{3} = 300.$$

$$A = 2.34 \times 66.04 = 154.53 \rightarrow 0.18$$

$$300. \times 2.82 = 846.00$$

$$D = \frac{0.18}{2} \times \left(1 + \sqrt{1 + \frac{6.59}{4.36 \times \frac{1.250}{0.18}}} \right) = \frac{5.45}{0.18} = 30.27$$

$$\downarrow$$

$$\frac{0.18}{2} \times \frac{6.5}{1} = \frac{1.17}{2} = 0.58 \text{ ok}$$

Sign C
2" x 2" sq pipes
2'-0" x 2'-0" x 2'-0" holes

Sign Area 4.7
1" = 1'-0" scale


PROJECT NAME & ADDRESS

Bartell Drugs
23028 100th Ave
Edmonds, WA

berry neon company

P.O. Box 5269
LYNNWOOD, WA 98046
PHONE (425) 776-8835
BERRYNC077CM
BERRYNC085L3

INFORMATION SHOWN AS PROVIDED & APPROVED BY OWNER / LANDLORD / ARCHITECT.

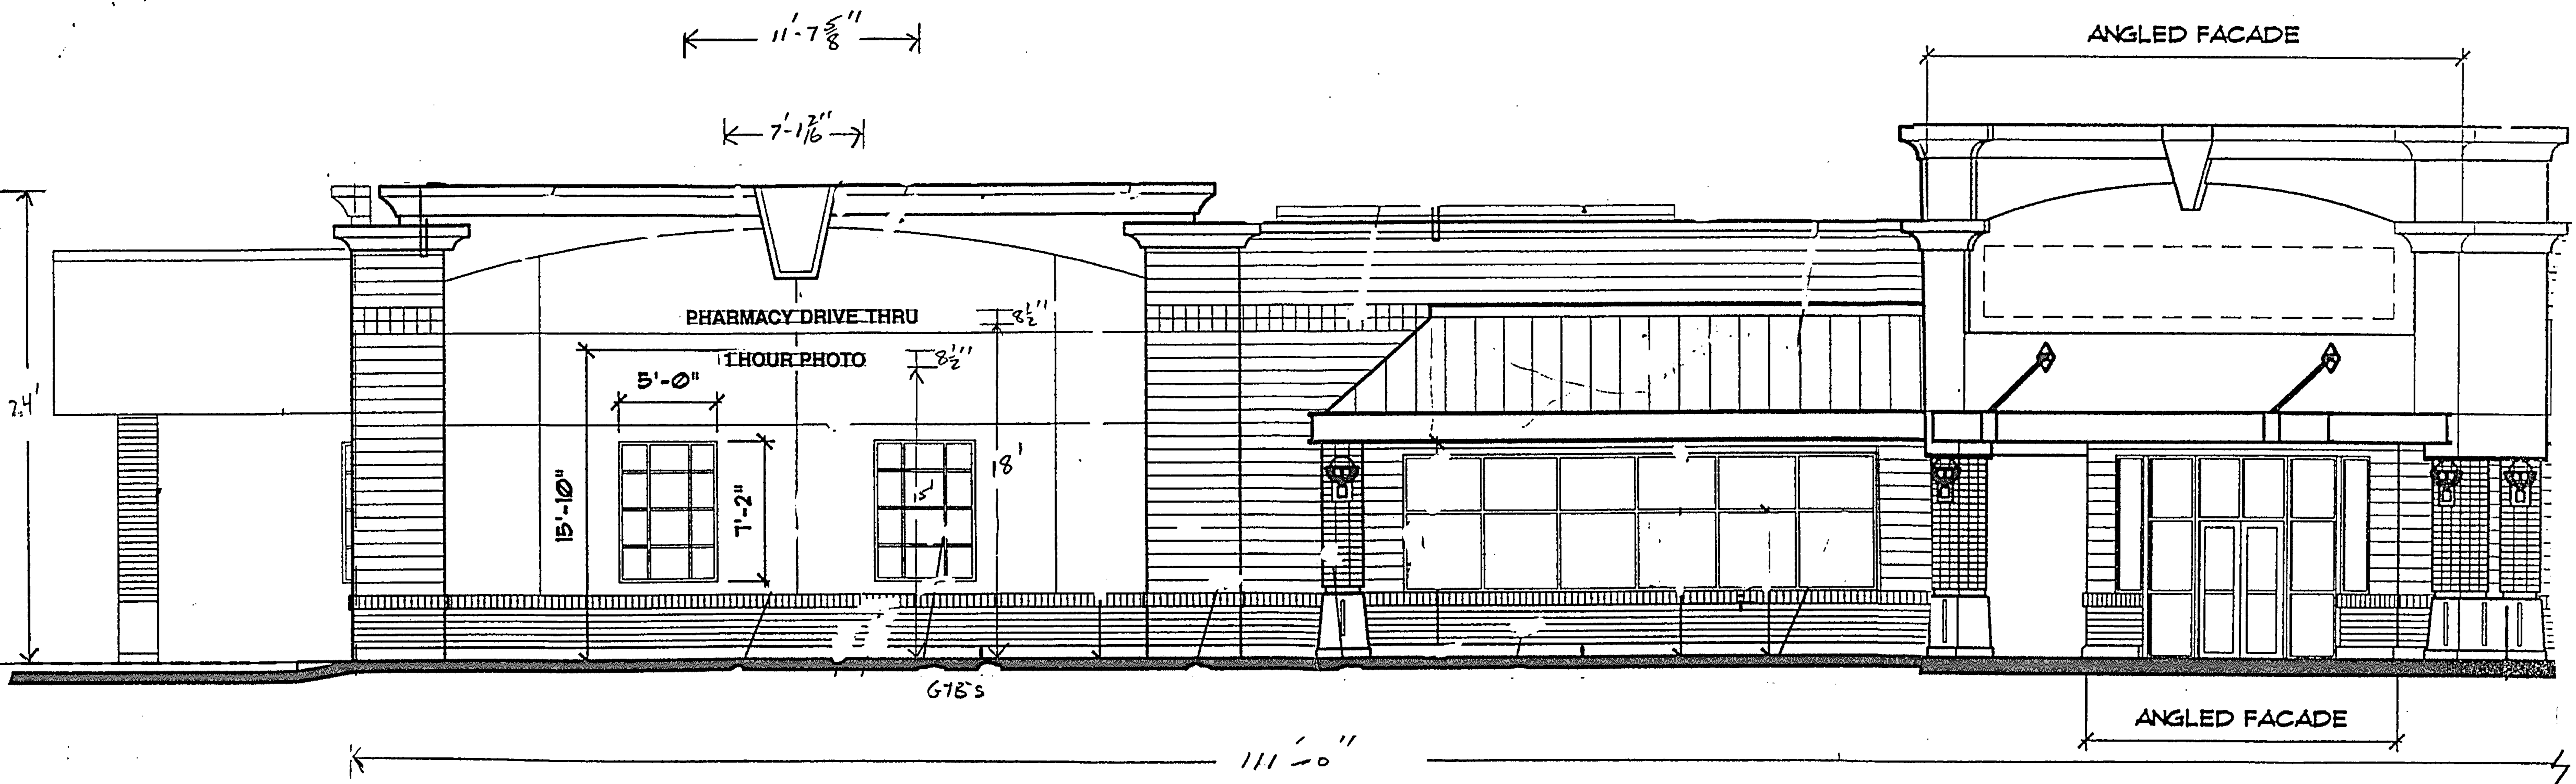

total length of building is 126'-0"

east elevation

pharmacy sign Area: 3.4 sq ft

1 Hour photo Sign Area: 2.4 sq ft



1/8" = 1'-0" scale

PROJECT NAME & ADDRESS

Bartell Drugs
23028 100th Ave
Edmonds, WA

Berry neon company
P.O. Box 5269
LYNNWOOD, WA 98046
PHONE (425)776-8835
BERRYNC077CM
BERRYNC085L3

CONSTRUCTION DRAWING IS PROVIDED & APPROVED BY OWNER / LANDLORD / ARCHITECT.

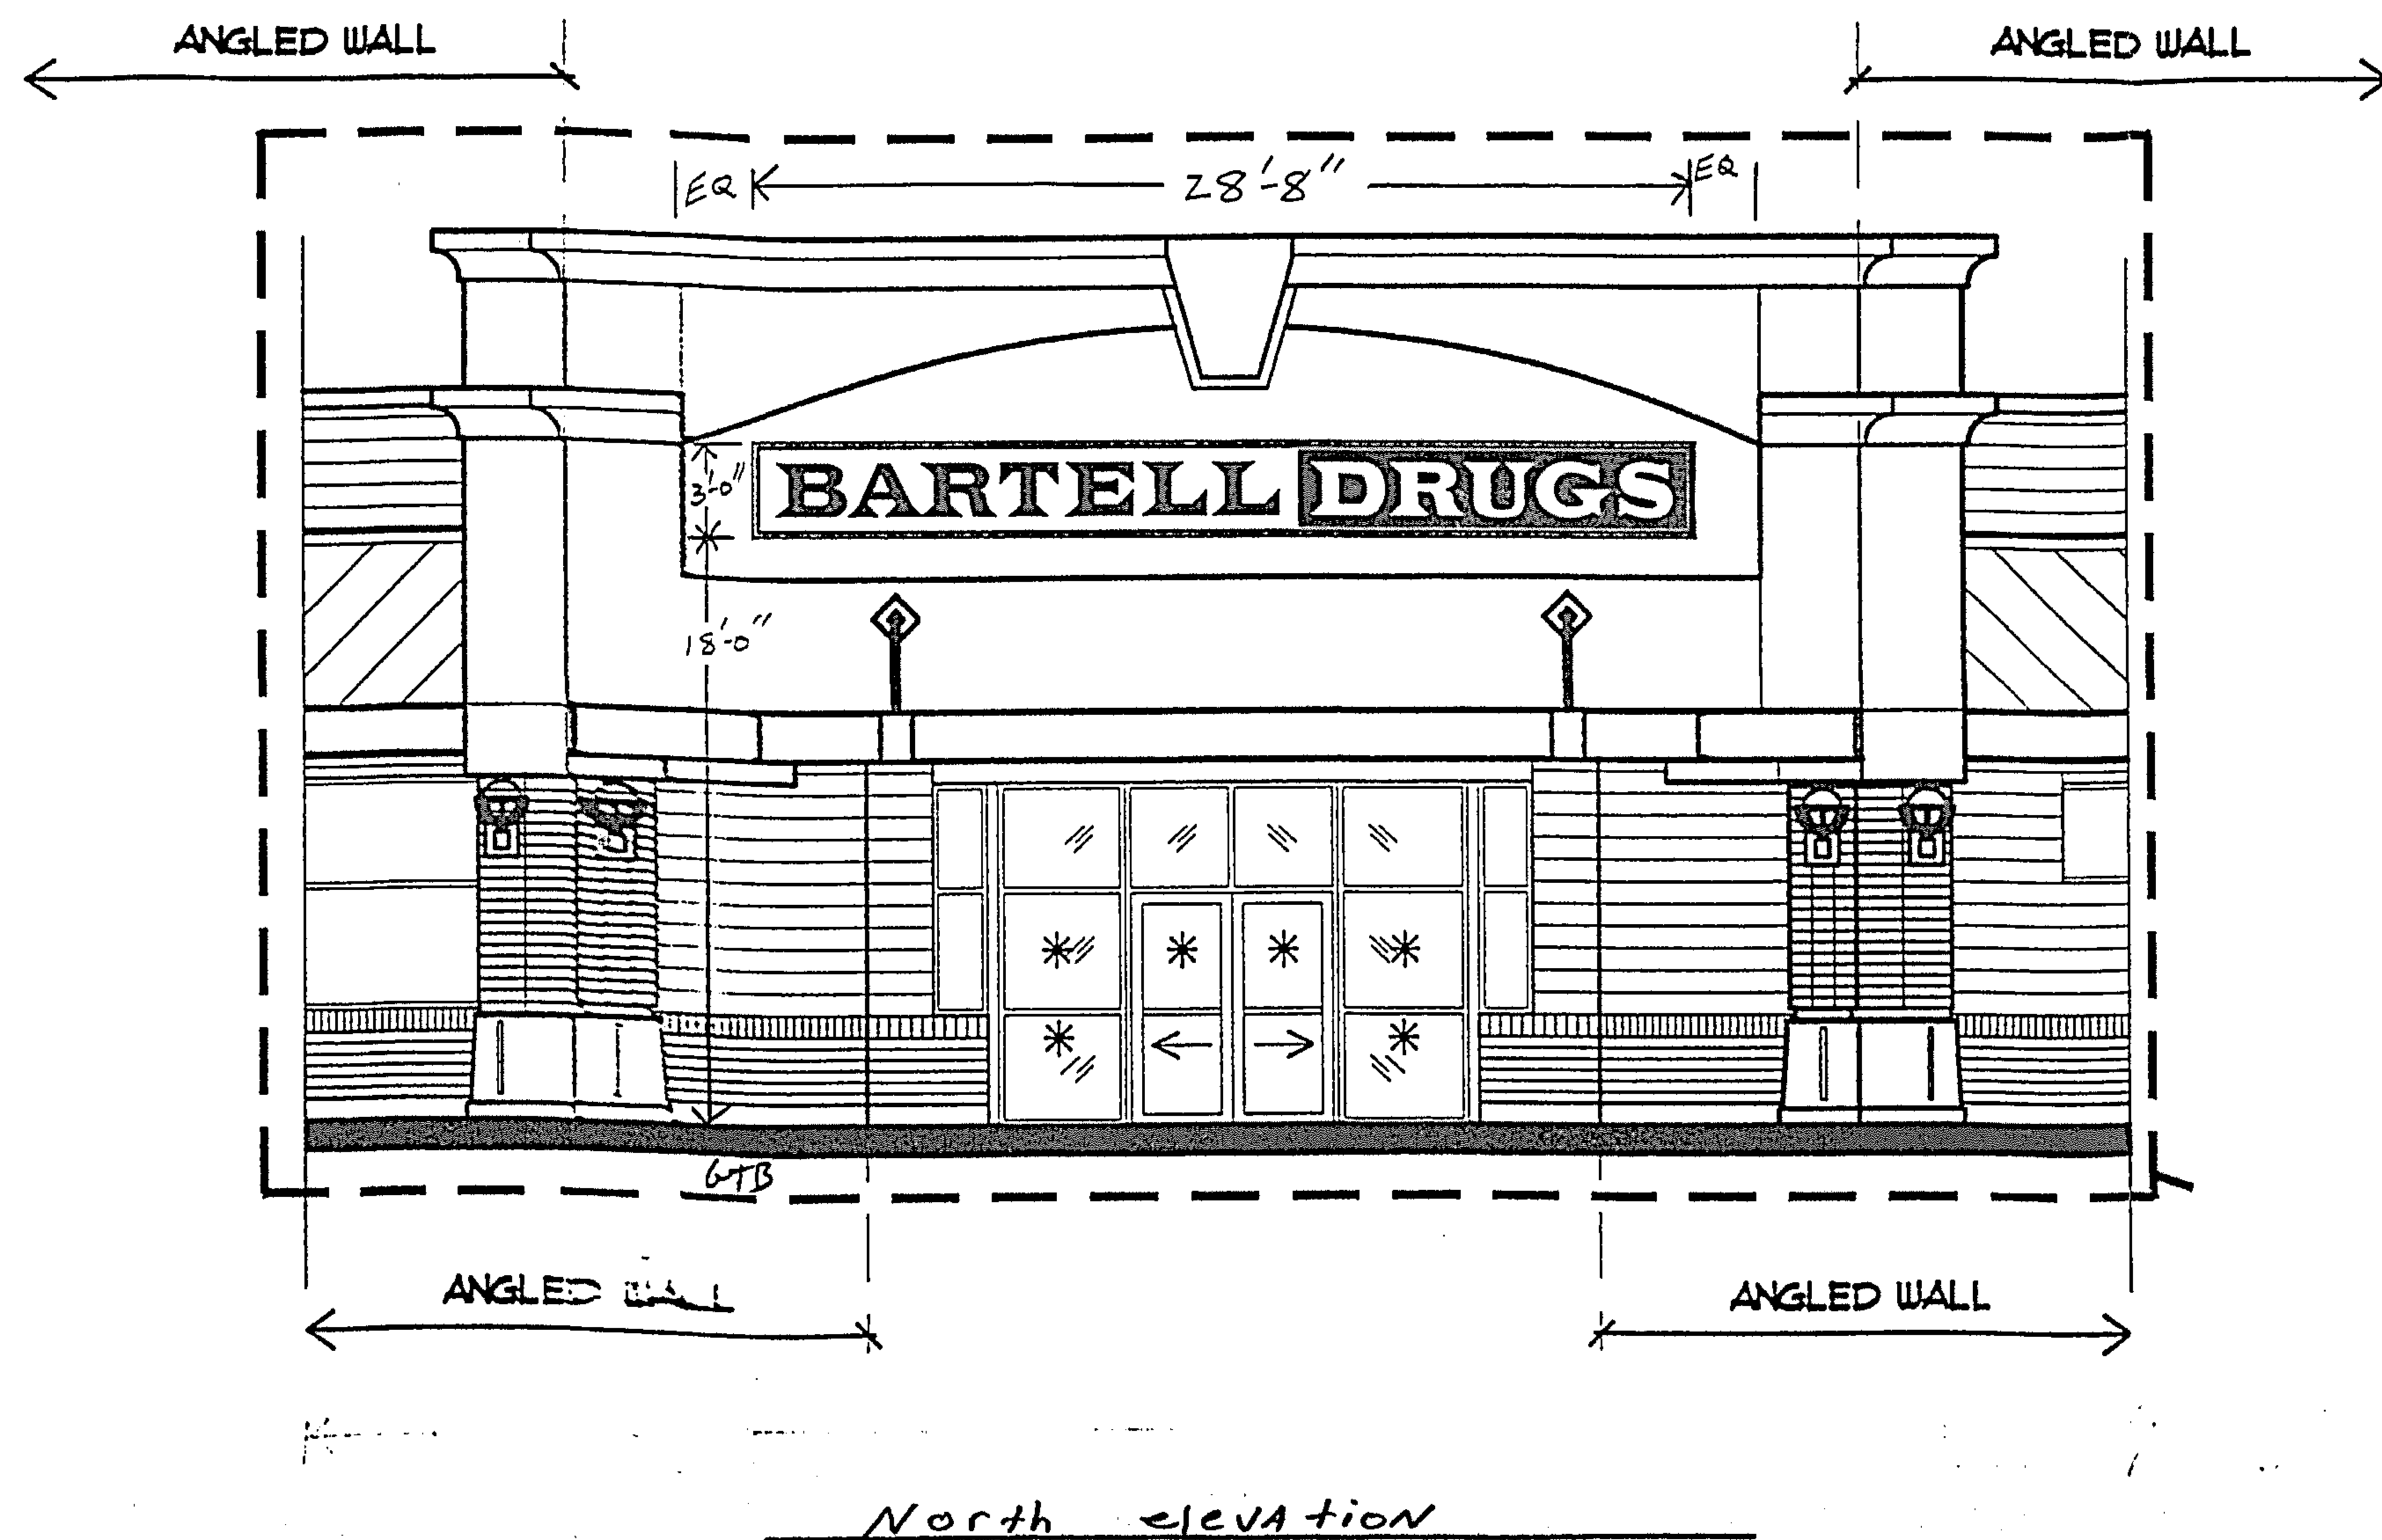 

North elevation

Big Bartell Drug Sign Area: 86.7

Small Bartell Drug Sign Area: 23.22

P. Drive Thru Sign Area: 15.55

1/8" = 1'-0" Scale

DIRECTIONAL
NOT TO
SIGN AREA

PROJECT NAME & ADDRESS

Bartell Drugs
23028 100th Ave
Edmonds, WA

APPROVED PLAN

Berry neon company
P.O. Box 5269
LYNNWOOD, WA 98046
PHONE (425) 776-8835
BERRYNC077CM
BERRYNC085L3

INFORMATION SHOWN AS PROVIDED & APPROVED BY OWNER / LANDLORD / ARCHITECT.

2'-9"

11'-7 5/8"

11'-7 5/8"

11'-7 5/8"

7'-1 7/16"

ALL 1 1/2" LETTERS

ALL 1 1/2" LETTERS

ALL 1 1/2" LETTERS

berry neon	THESE ORIGINAL DRAWINGS AND SPECIFICATIONS ARE PROPRIETARY AND/OR CONFIDENTIAL TO BERRY NEON CO. INC. (BNC), AND SHALL NOT BE REPRODUCED IN WHOLE OR IN PART, OR USED IN ANY MANNER EXCEPT IN THE COURSE OF "DOING BUSINESS" WITH BNC, WITHOUT PRIOR WRITTEN PERMISSION OF BNC. © COPYRIGHT BERRY NEON CO. INC. REGISTRATION PENDING.	JOB NAME: BARTELL DRUGS - EDMONDS	CLIENT APPROVAL:	berry neon	
	SCALE: 1/4" = 1'-0"	DATE: 10/22/2002	REVISED:		FILE NAME: BARTEDMD.
	SPECIFICATIONS: INDIVIDUAL PAN CHANNEL LETTER DISPLAYS, 5" ALUMINUM SIDEWALLS - RED; 1" TRIM CAP - RED; 3/16" PLEXIGLAS FACES - RED. INTERIOR NEON ILLUMINATION.				

21027 61st AVE. WEST P.O. BOX 5269 LYNNWOOD, WA 98046 (425) 776-8835 (800) 488-2430 FAX (425) 774-8221 E-MAIL design@berryneonsigns.com

TETRA™ • LED CHANNEL LIGHTING SYSTEM • RED-RED/ORANGE

- 1
- Features
- listed
 - High efficiency and long life LED source
 - Flexible and adaptable to meet all fonts
 - Low temperature stability
 - Low voltage DC operation
 - Solid state reliability

Power Supply Dimensions

*Units in inches

ISO View

Power Supply

Input	Output	Operating Conditions
120-220 VAC 0.28-0.70 Amps 50/60 Hz	21-33 VDC 2 x 5 Amp Circuits (Max. Load)	-10 °C to +50 °C 95% RH (non condensing) Dry Location Only


Date of MFR

Serial Number

XXXXXX

Listed

Label Specs

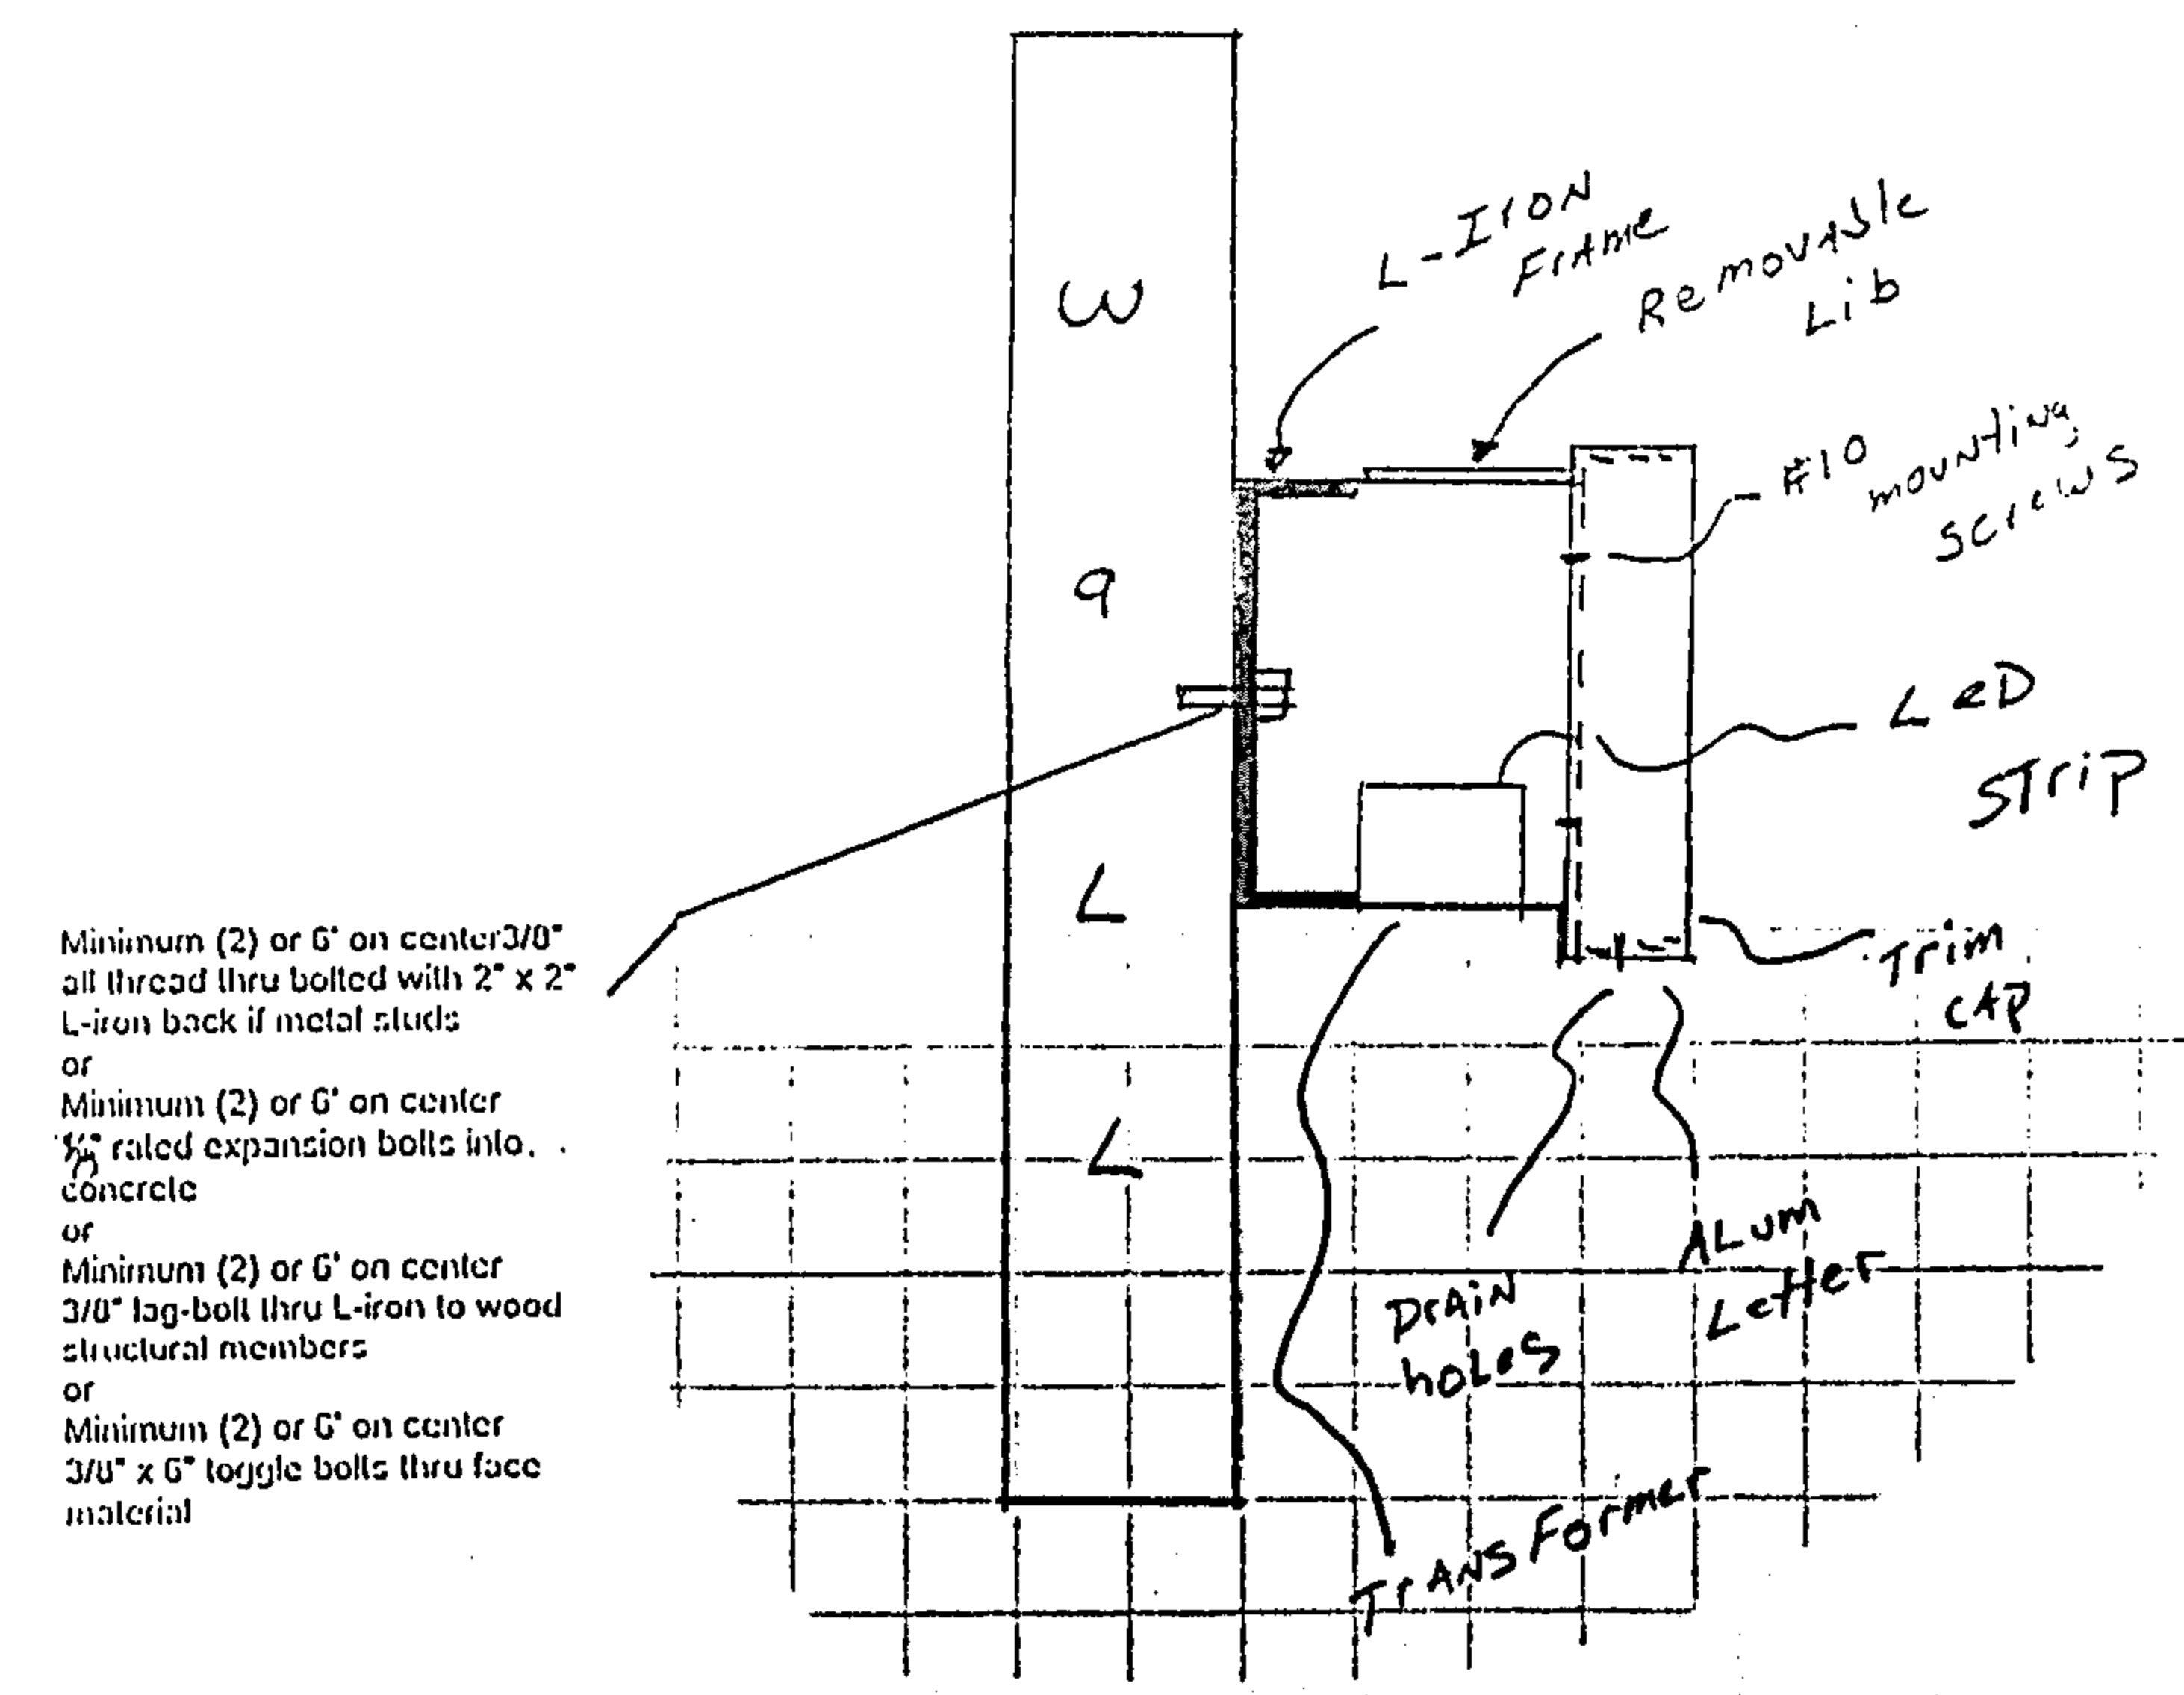


Minimum (2) or 6" on center 3/8" all thread thru bolted with 2" x 2" L-iron back if metal studs or
Minimum (2) or 6" on center 3/8" rated expansion bolts into concrete or
Minimum (2) or 6" on center 3/8" lag-bolt thru L-iron to wood structural members or
Minimum (2) or 6" on center 3/8" x 6" toggle bolts thru face material

ALL 19" COPY

ALL 9 1/2" COPY

berry neon	THESE ORIGINAL DRAWINGS AND SPECIFICATIONS ARE PROPRIETARY AND/OR CONFIDENTIAL TO BERRY NEON CO. INC. (BNC), AND SHALL NOT BE REPRODUCED IN WHOLE OR IN PART, OR USED IN ANY MANNER EXCEPT IN THE COURSE OF "DOING BUSINESS" WITH BNC, WITHOUT PRIOR WRITTEN PERMISSION OF BNC. © COPYRIGHT BERRY NEON CO. INC. REGISTRATION PENDING.	JOB NAME: BARTELL DRUGS - EDMONDS	CLIENT APPROVAL:	berry neon	
	SCALE: 1/4" = 1'-0"	DATE: 8/2/2002	REVISED:		FILE NAME: BARTEDMD.
	SPECIFICATIONS: S/F INTERIOR ILLUMINATED SIGNS. BACK-PAINTED PANNED & EMBOSSED CLEAR POLYCARBONATE FACES, PAINTED PMS #384 RED, PMS #274 BLUE & WHITE AS PER BARTELL SPECIFICATIONS. SIGN FRAMES TO BE PAINTED "TAHOE" BLUE (VERIFY).				

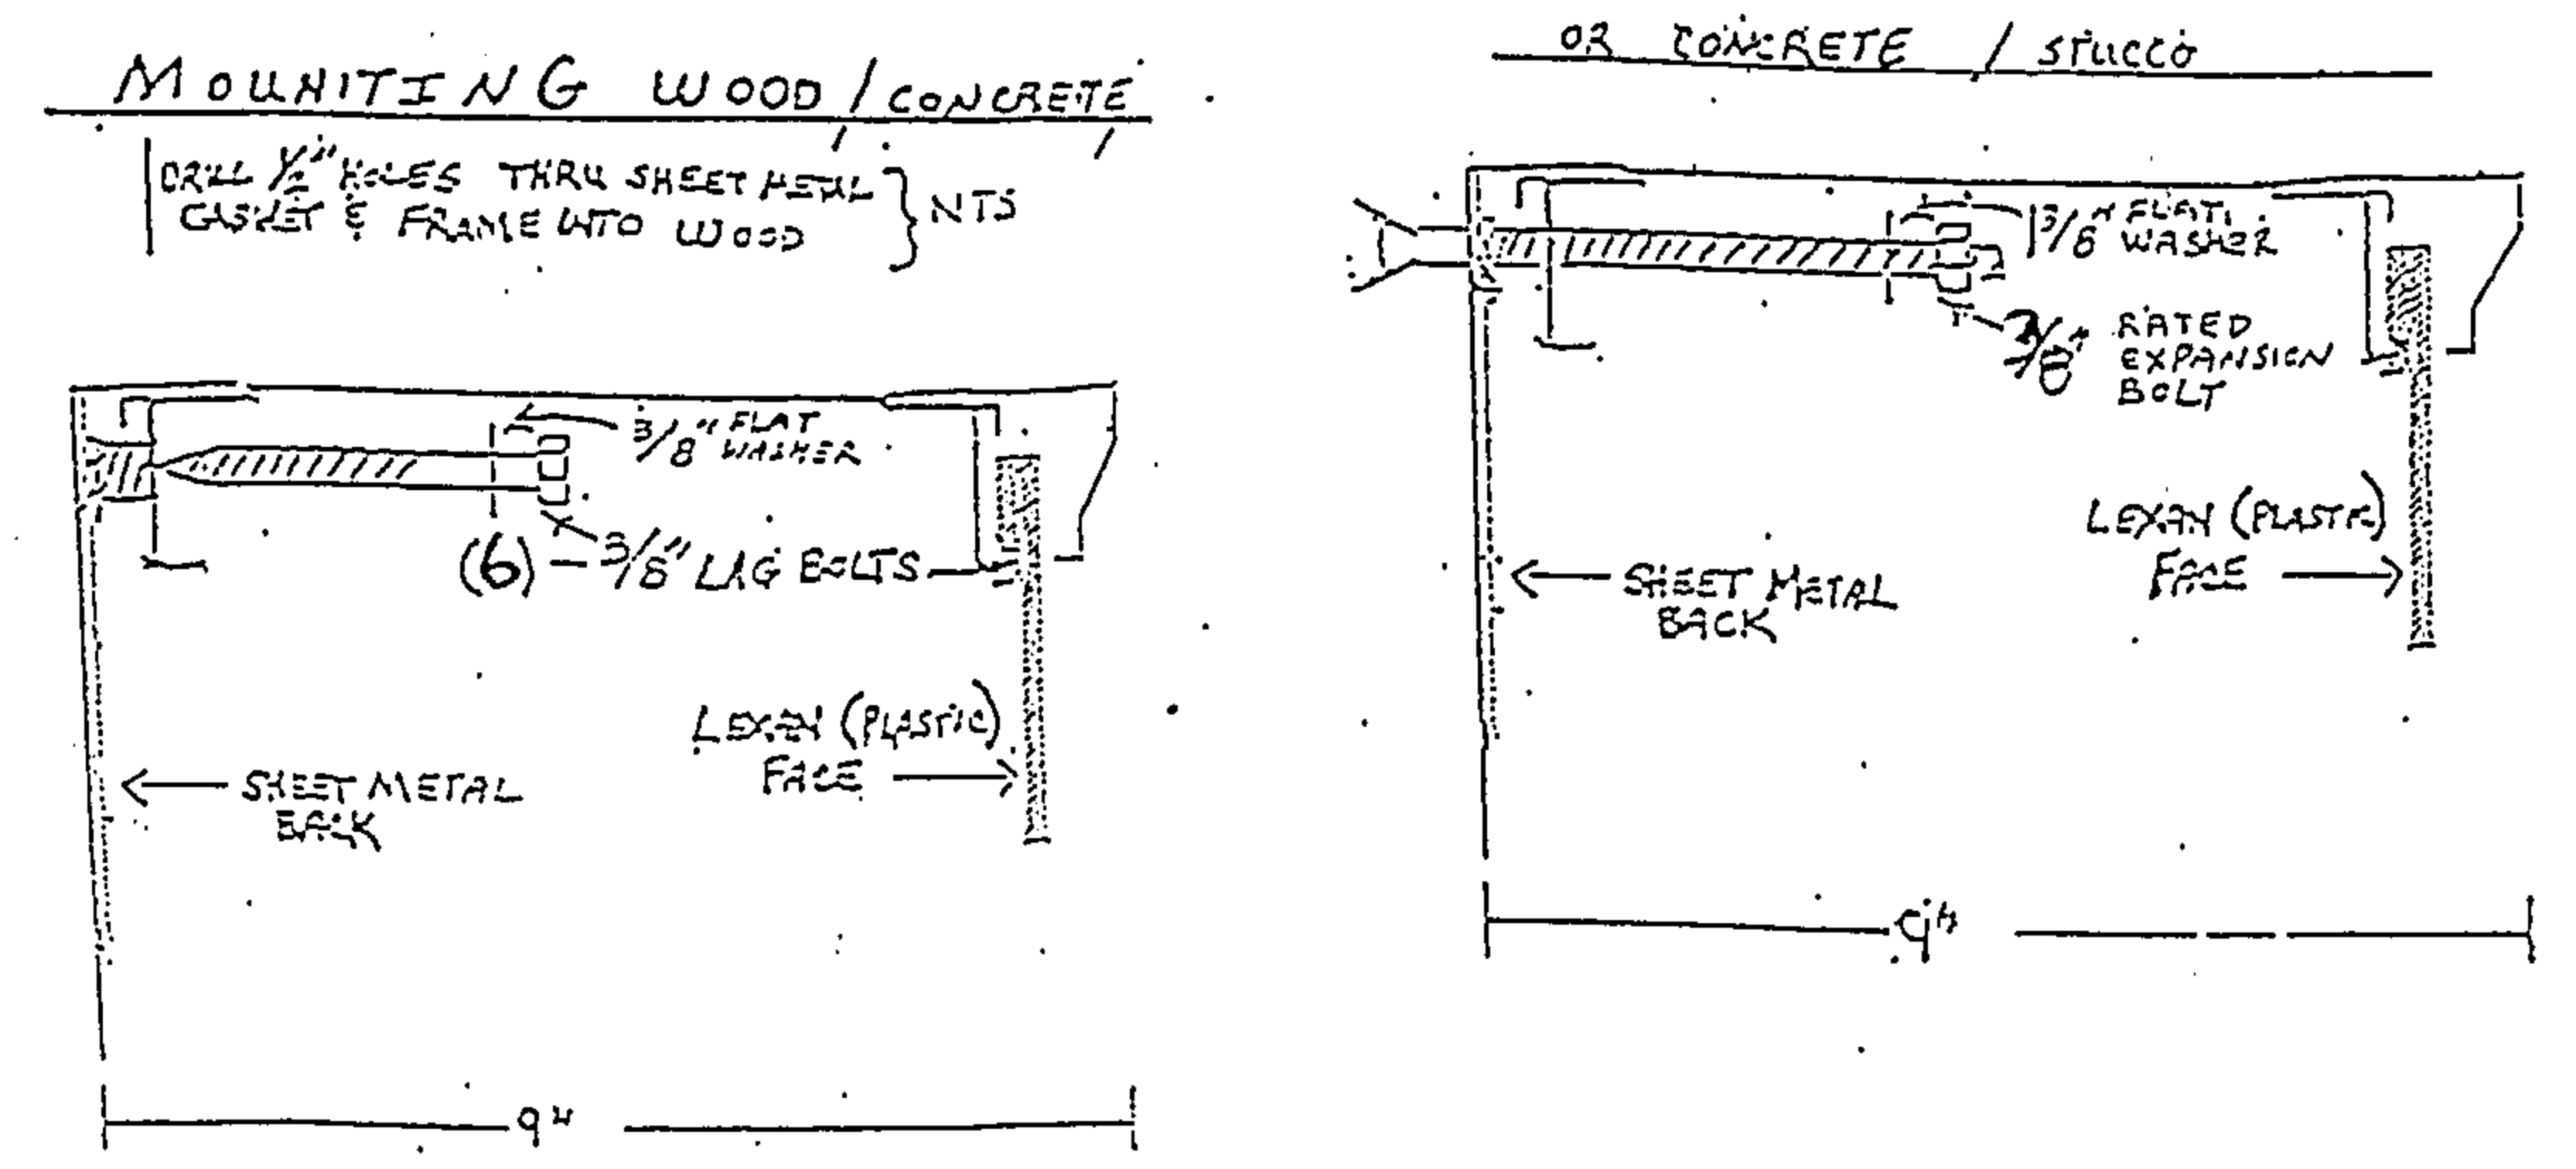


APPROVED PLAN

SCALED TO FIT NOTED


PROJECT NAME & ADDRESS Bartell Drugs 23028 100th Ave Edmonds, WA	berry neon company P.O. Box 5269 LYNNWOOD, WA 98046 PHONE (425) 776-8835 BERRYNC077CM BERRYNC085L3
---	---

INFORMATION SHOWN AS PROVIDED & APPROVED BY OWNER / LANDLORD / ARCHITECT

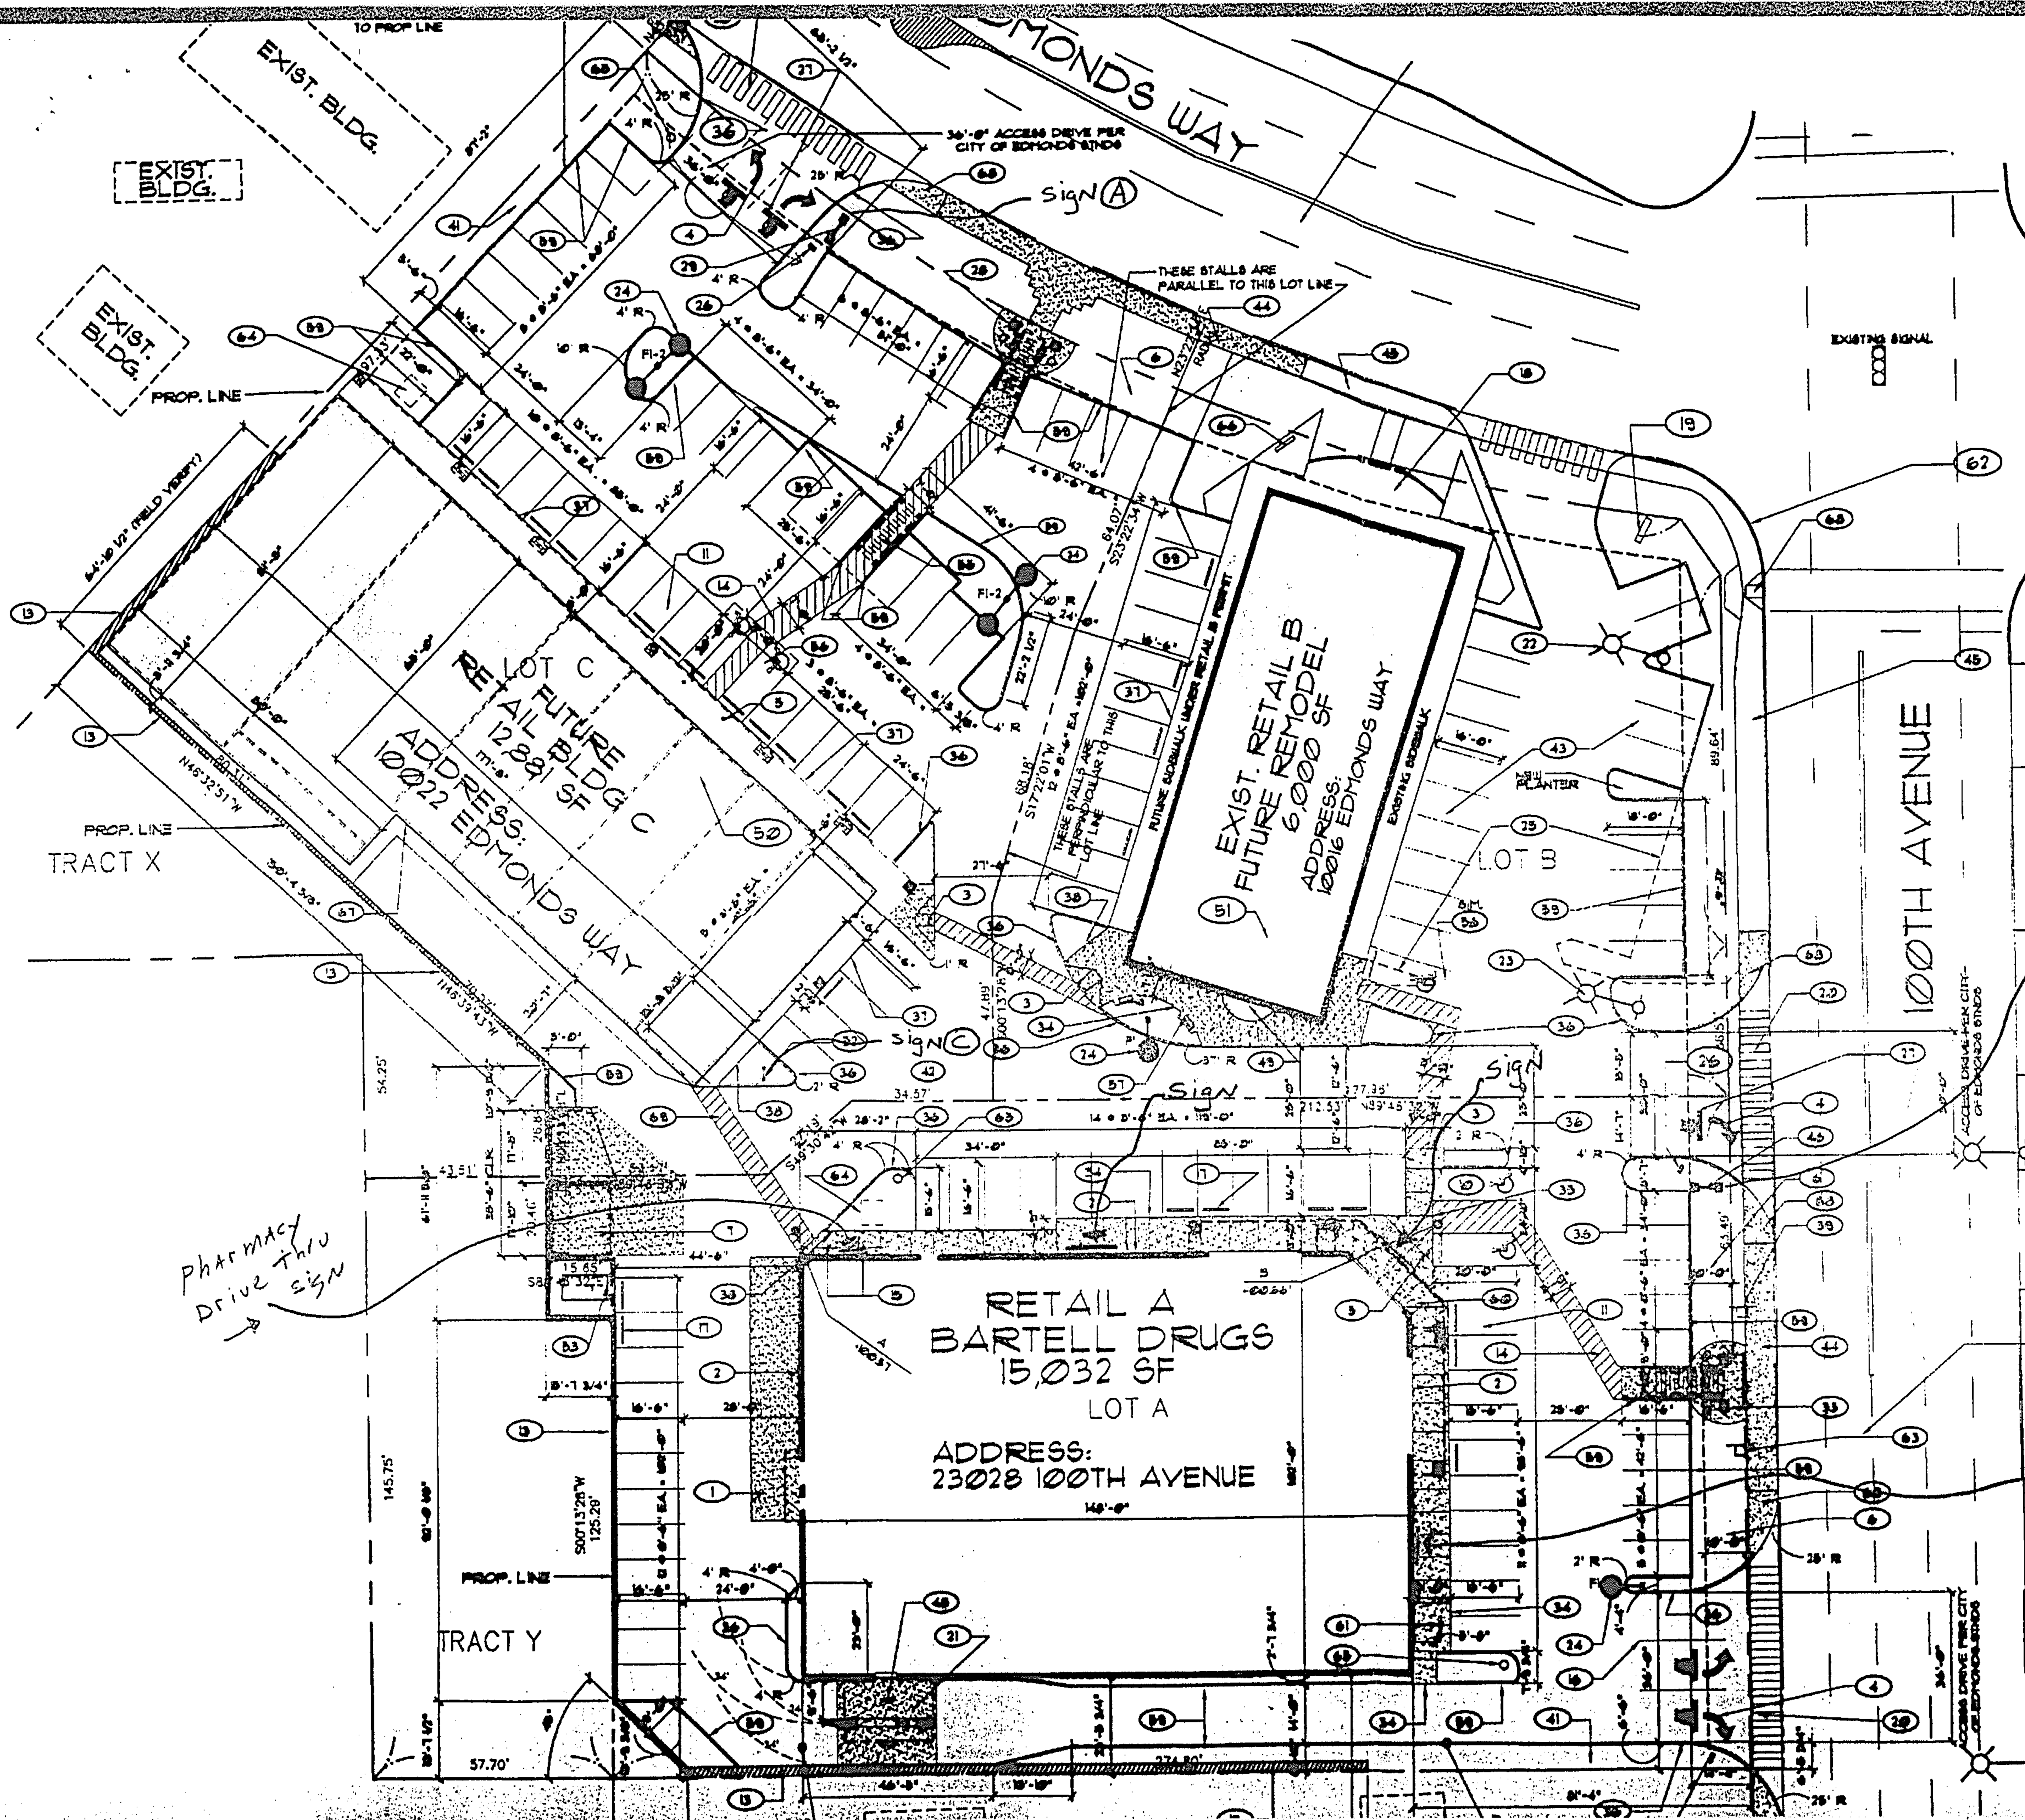

Sign B
SETBACK 3' FROM
PROPERTY LINE.

Scale 1"=40'-0"

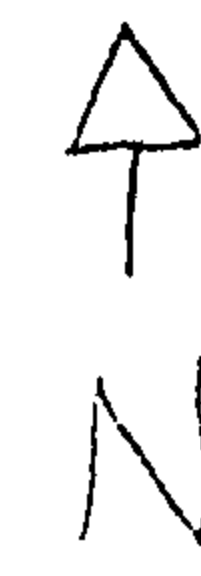

NOTE:
SEE CIVIL DRAWINGS FOR ALL
FRONTAGE AND STREET
IMPROVEMENTS

1 HR photo
&
pharmacy drive
thru signs

berry neon company
P.O. Box 5269
LYNNWOOD, WA 98046
PHONE (425) 776-8835
BERRY CO 77CM
BERRY CO 85L3

PROJECT NAME & ADDRESS
Bartell Drugs
23028 100th Ave
Edmonds, WA

2002-0968

51912
Bartello Drug - ~~Permit~~
23028 100th Ave W

02-532

RECEIVED

NOV 18 2002

PERMIT COUNTER

CITY COPY

CITY OF EDWARDS	
BUILDING DEPARTMENT	
WORK	SIGN(S)
ADDRESS	23028 100th Ave W
OWNER	Bartello Drug
APPROVED DATE:	12/4/02
BLEG. OFFICIAL	<i>[Signature]</i>
PERMIT NUMBER	
2002-0968	

Box 75