


BUILDING OCCUPANT LOAD			
	LOAD FACTOR	FLOOR AREA	OCCUPANCY LOAD (FLOOR AREA/LOAD FACTOR)
ASSEMBLY, UNCONCENTRATED TABLES & CHAIRS	15 NET	1228 SF	82
KITCHENS, COMMERCIAL	200 GROSS	498 SF	3
BUSINESS	100 GROSS	635 SF	7
WAITING AREA	5 NET	20 SF	4
SEATING @ WAITING AREA	1 PER CHAIR	3 CHAIRS	3
TOTAL OCCUPANT LOAD FOR SPACE:			99

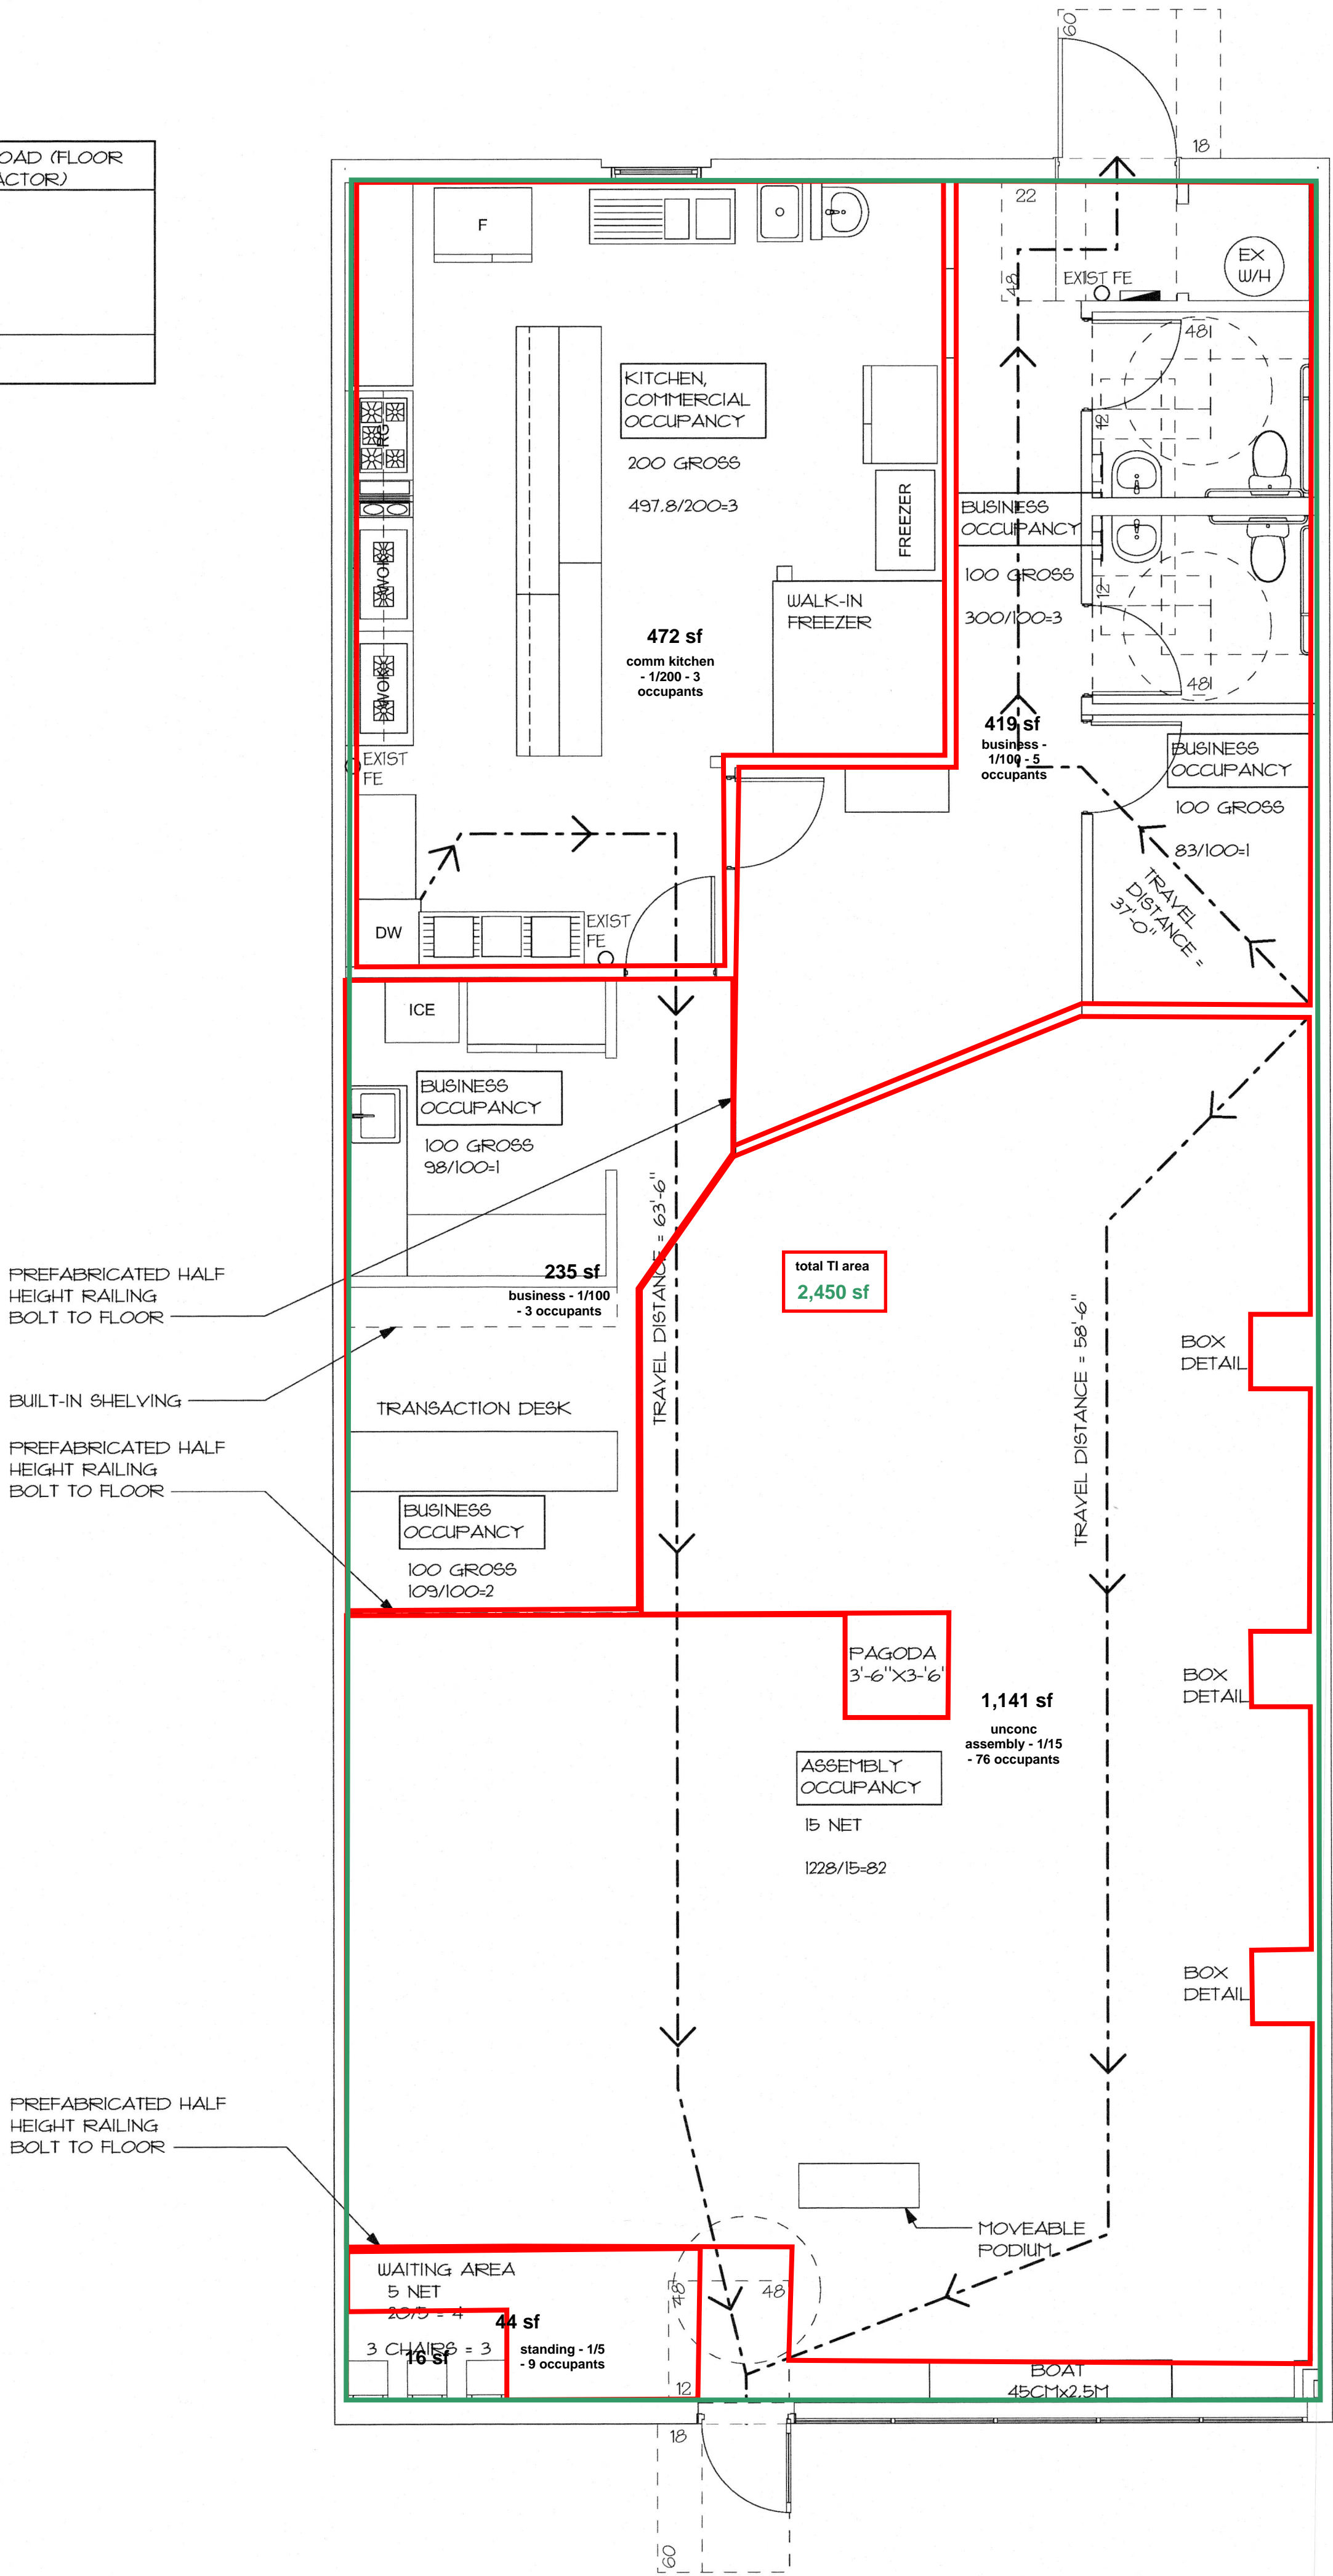

total occupant load
- 99 occupants

NOTE:
THE CITY OF EDMONDS, DEPARTMENT OF FIRE PREVENTION RECOGNIZES
THE SUBMITTED AND APPROVED OCCUPANT LOAD (OL). EXCEEDING THE
APPROVED AND POSTED OCCUPANT LOAD CONSTITUTES A VIOLATION OF
THE INTERNATIONAL FIRE CODE AND LOCAL ORDINANCES AS ADOPTED
BY THE EDMONDS CITY COUNCIL AND THEREBY SUBJECTS THE BUILDING
OWNER TO ADDITIONAL CODE ENFORCEMENT ACTION.

EGRESS FLOOR PLAN
SCALE: 1/4" = 1'-0"

AMATA THAI TENANT
IMPROVEMENT
22814 100TH AVE W
EDMONDS WA 98020

9716 REGISTERED
ARCHITECT
Heidi M. Helgeson
HEIDI MICHELLE HELGESON
STATE OF WASHINGTON



H 2 [ARCHITECTURE]
DESIGN

23020 EDMONDS WAY, #
EDMONDS, WA 98020
P. 206.542.373
www.h2darchitects.com

DATE: 7/20/2017

PERMIT SET

EGRESS PLAN

RECEIVED
JUL 20 2017
DEVELOPMENT SERVICES
CITY OF EDMONDS