




Existing Graphics

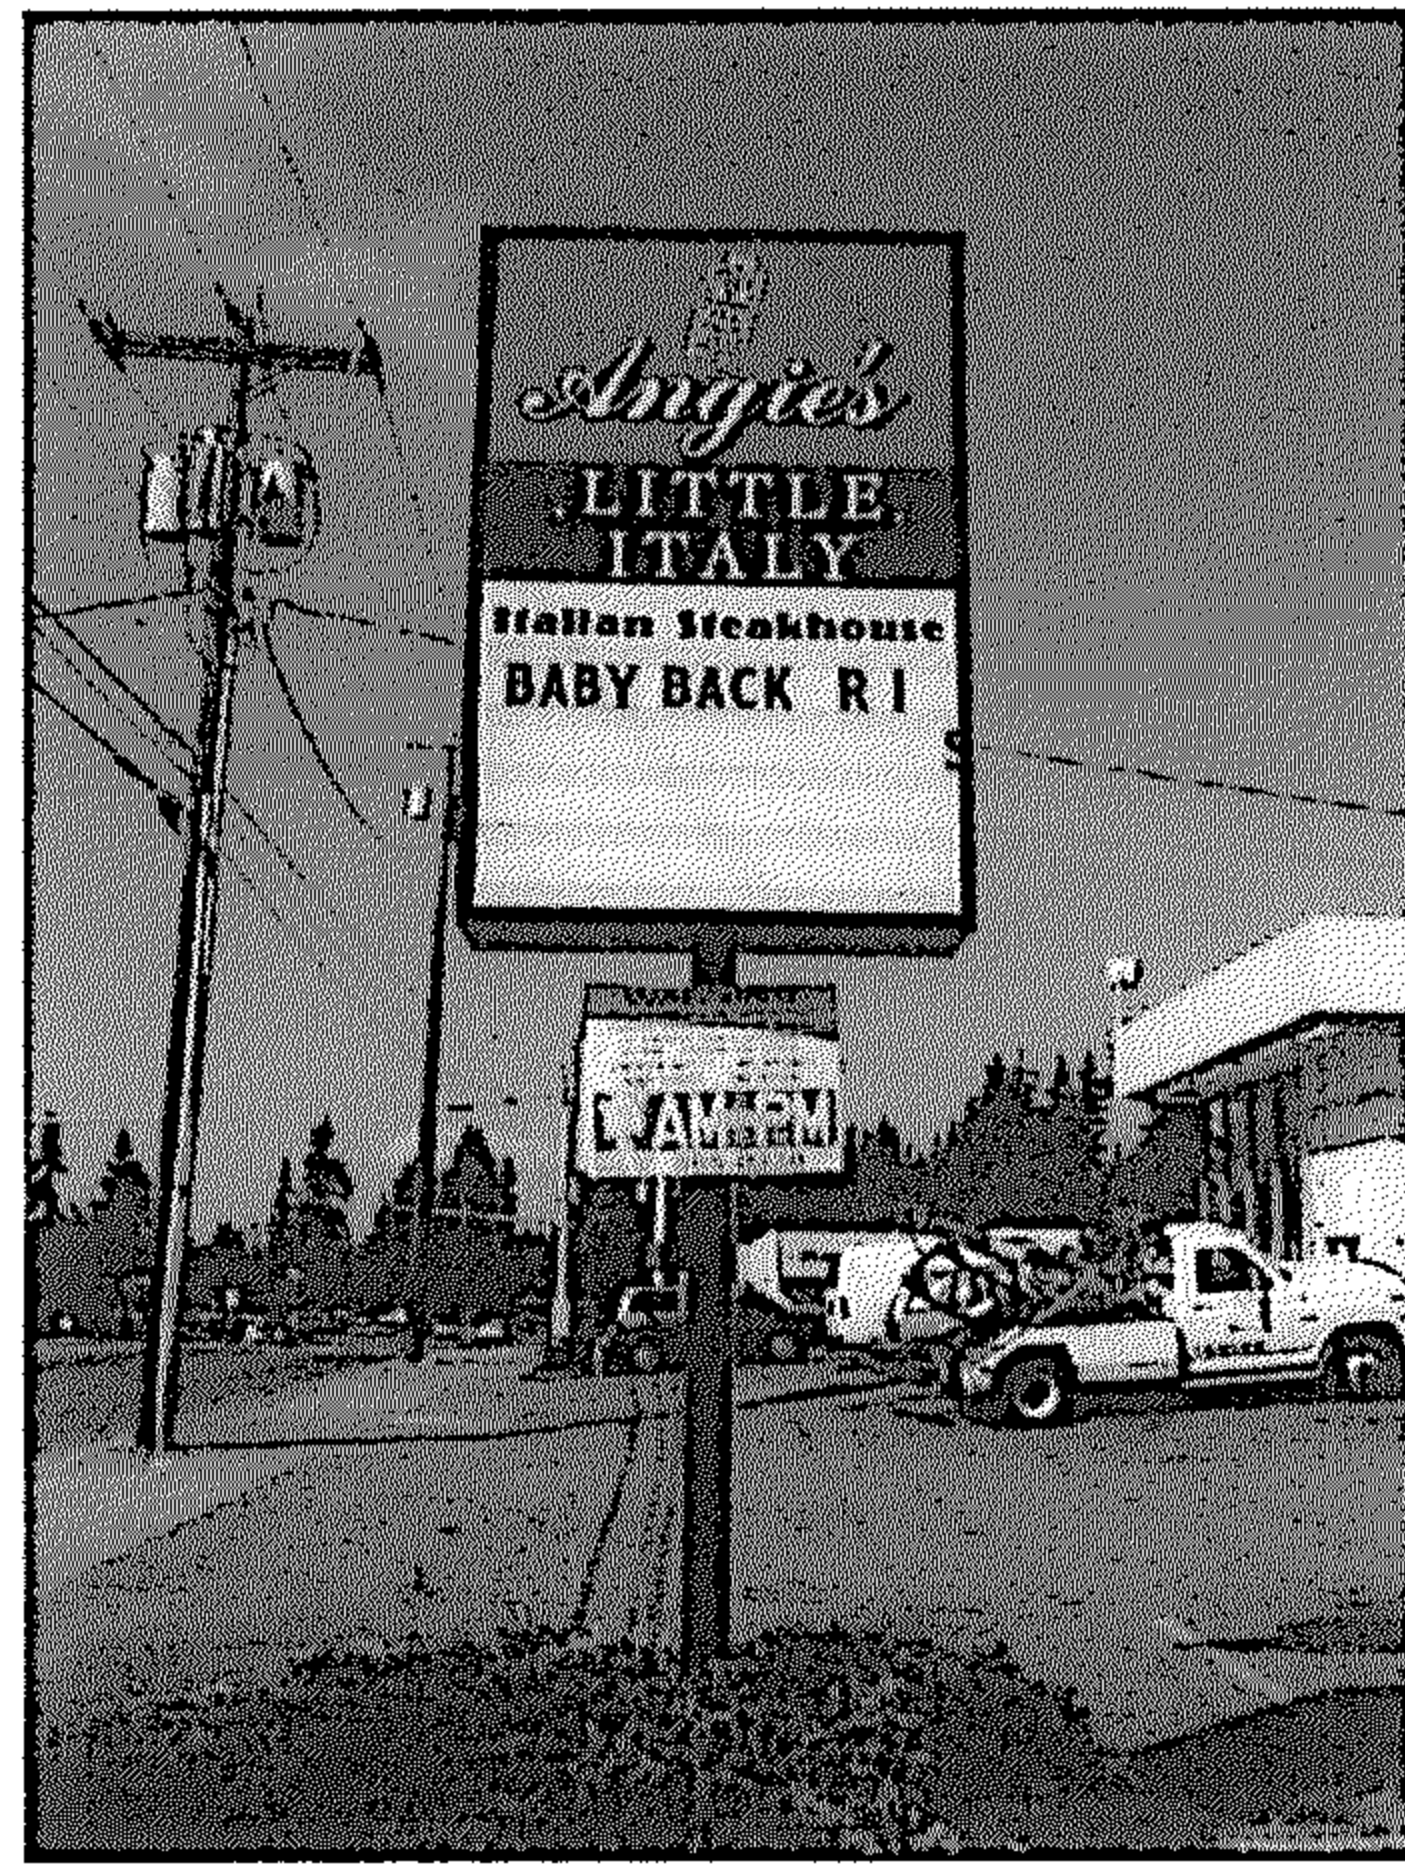


Proposed Graphics

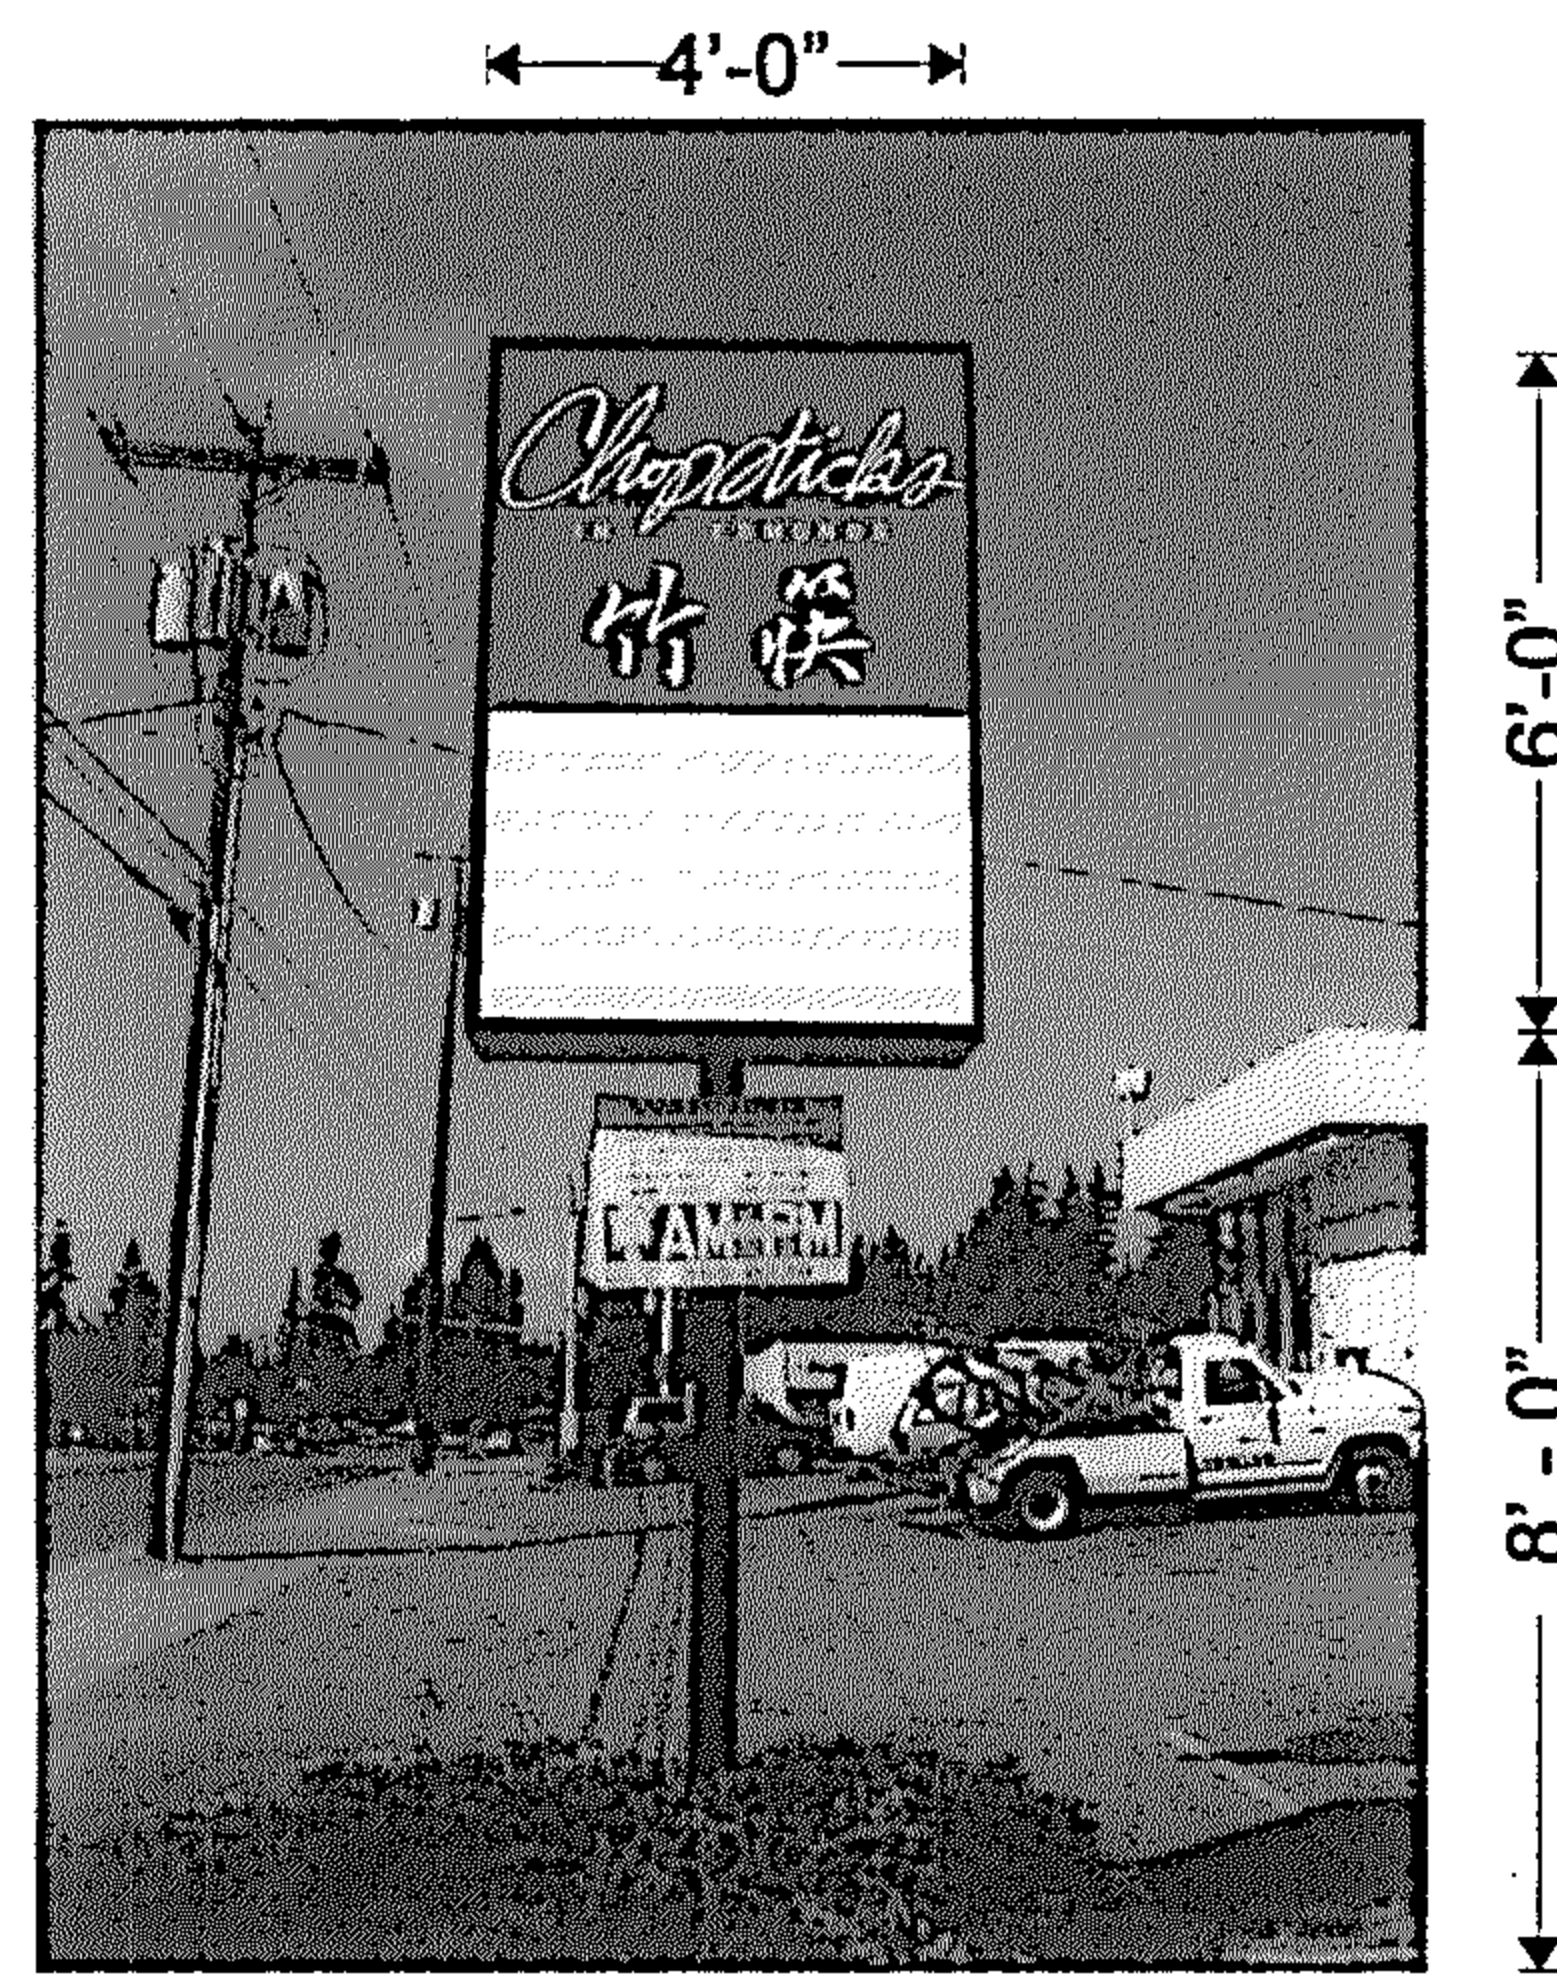


Pole Sign

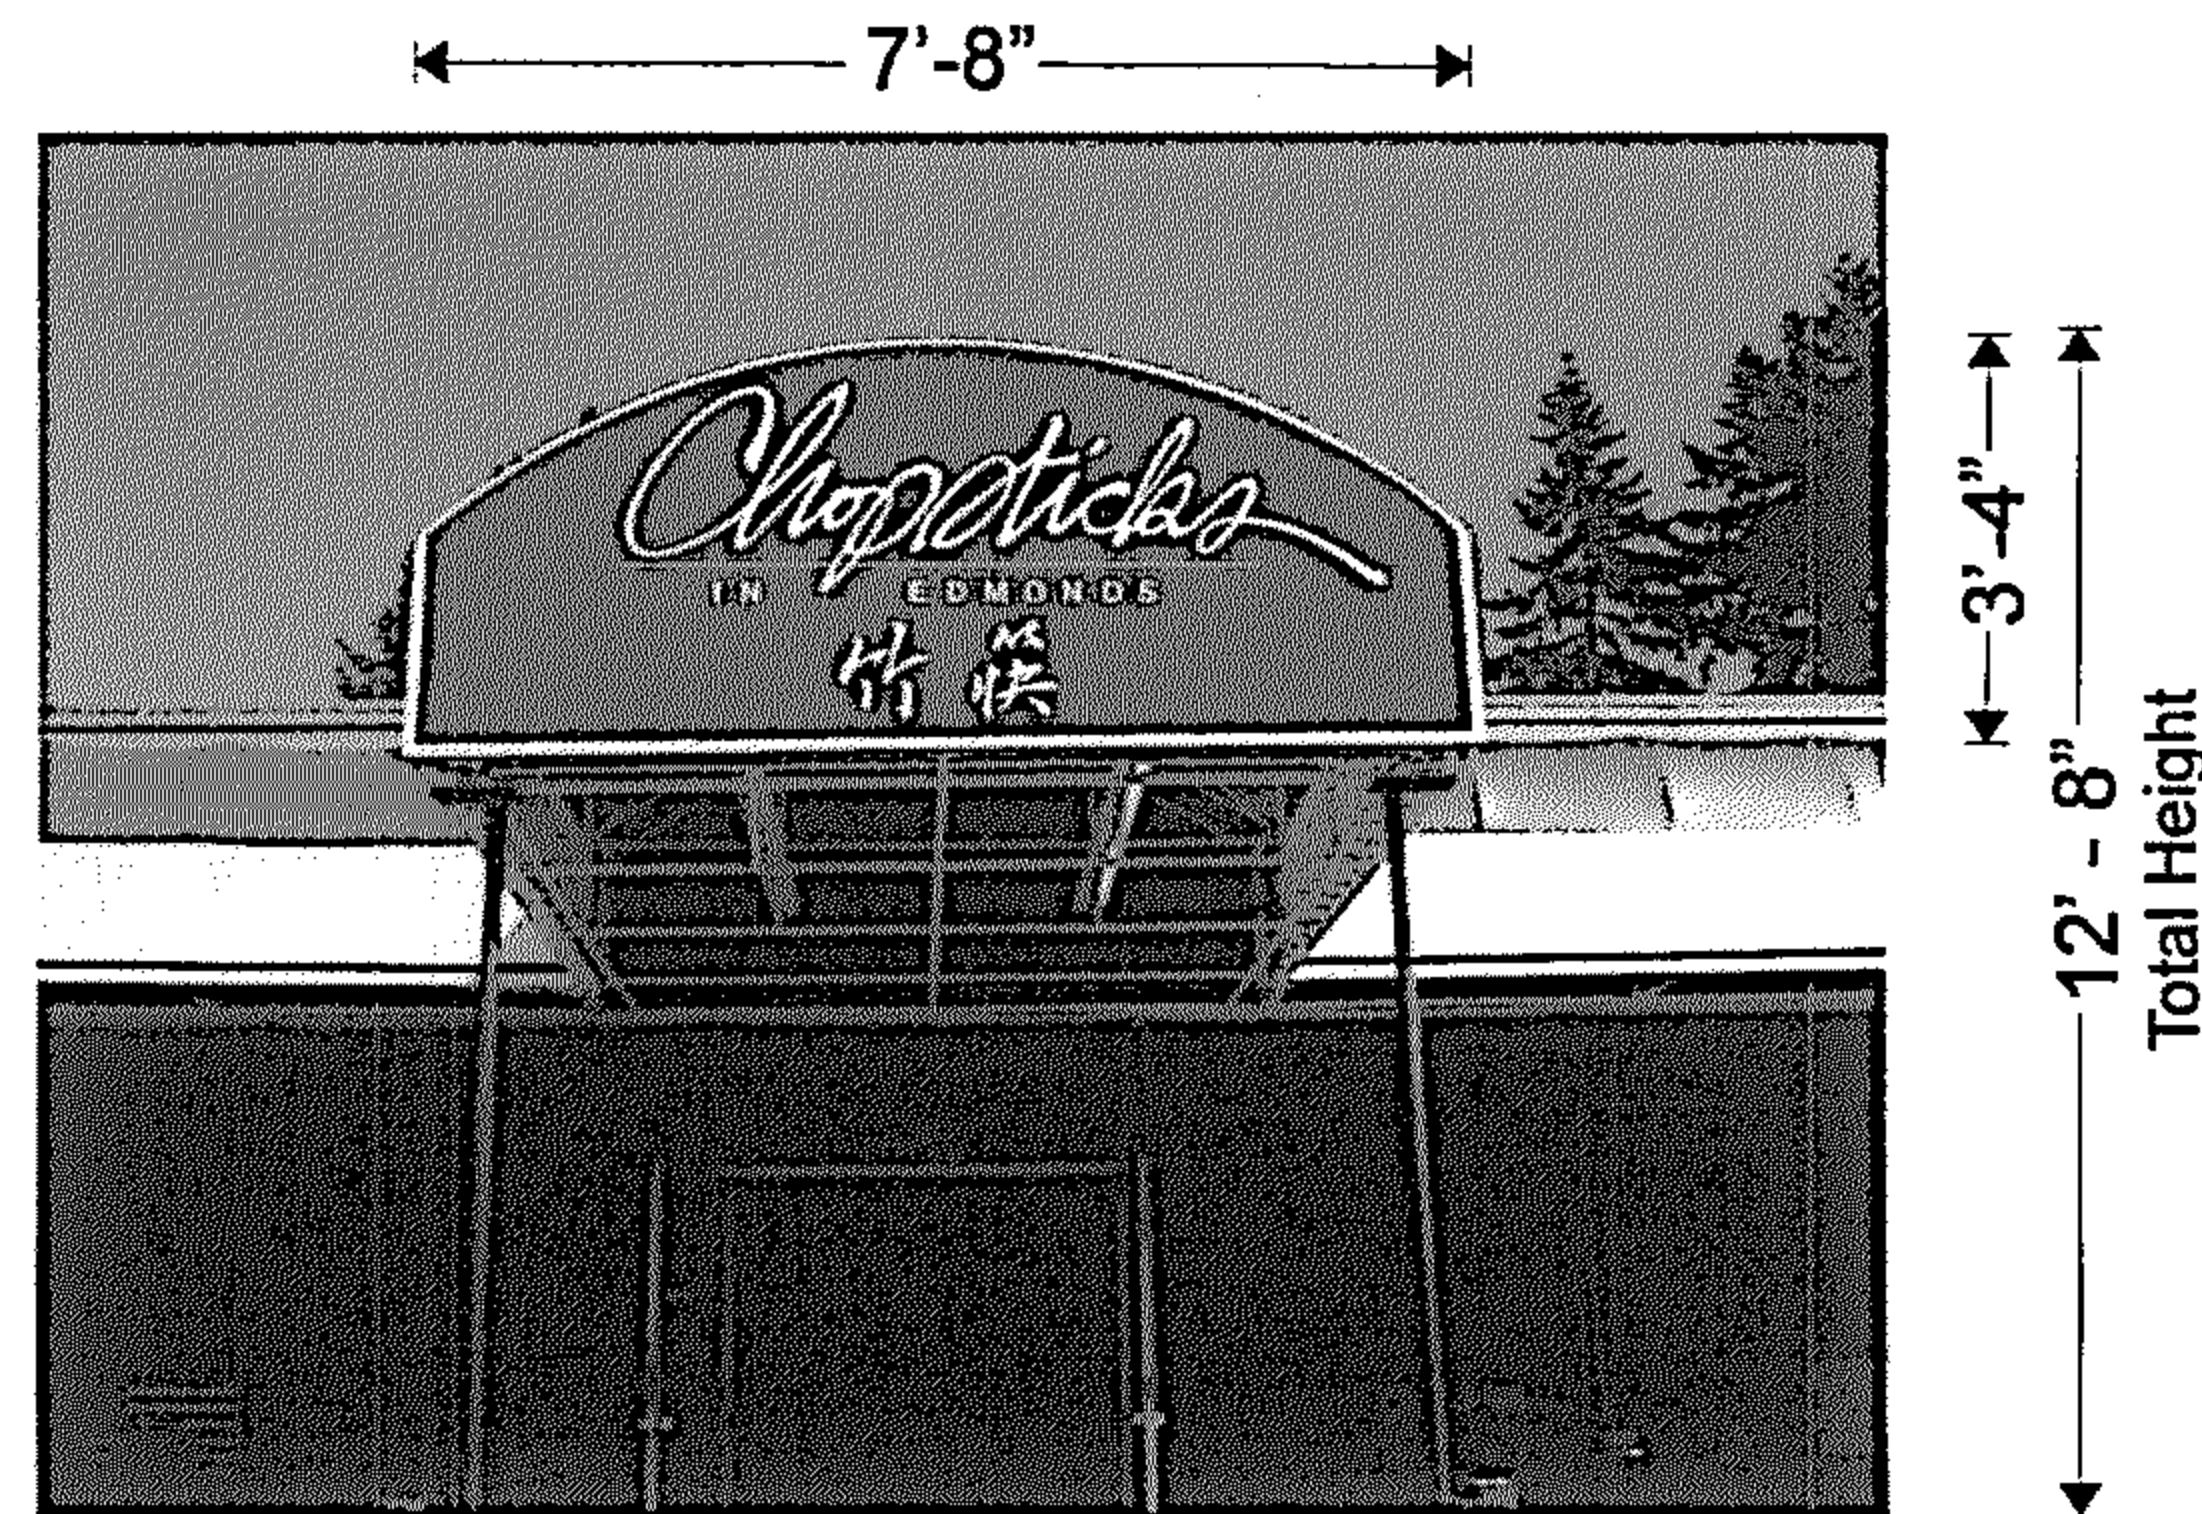

Awning

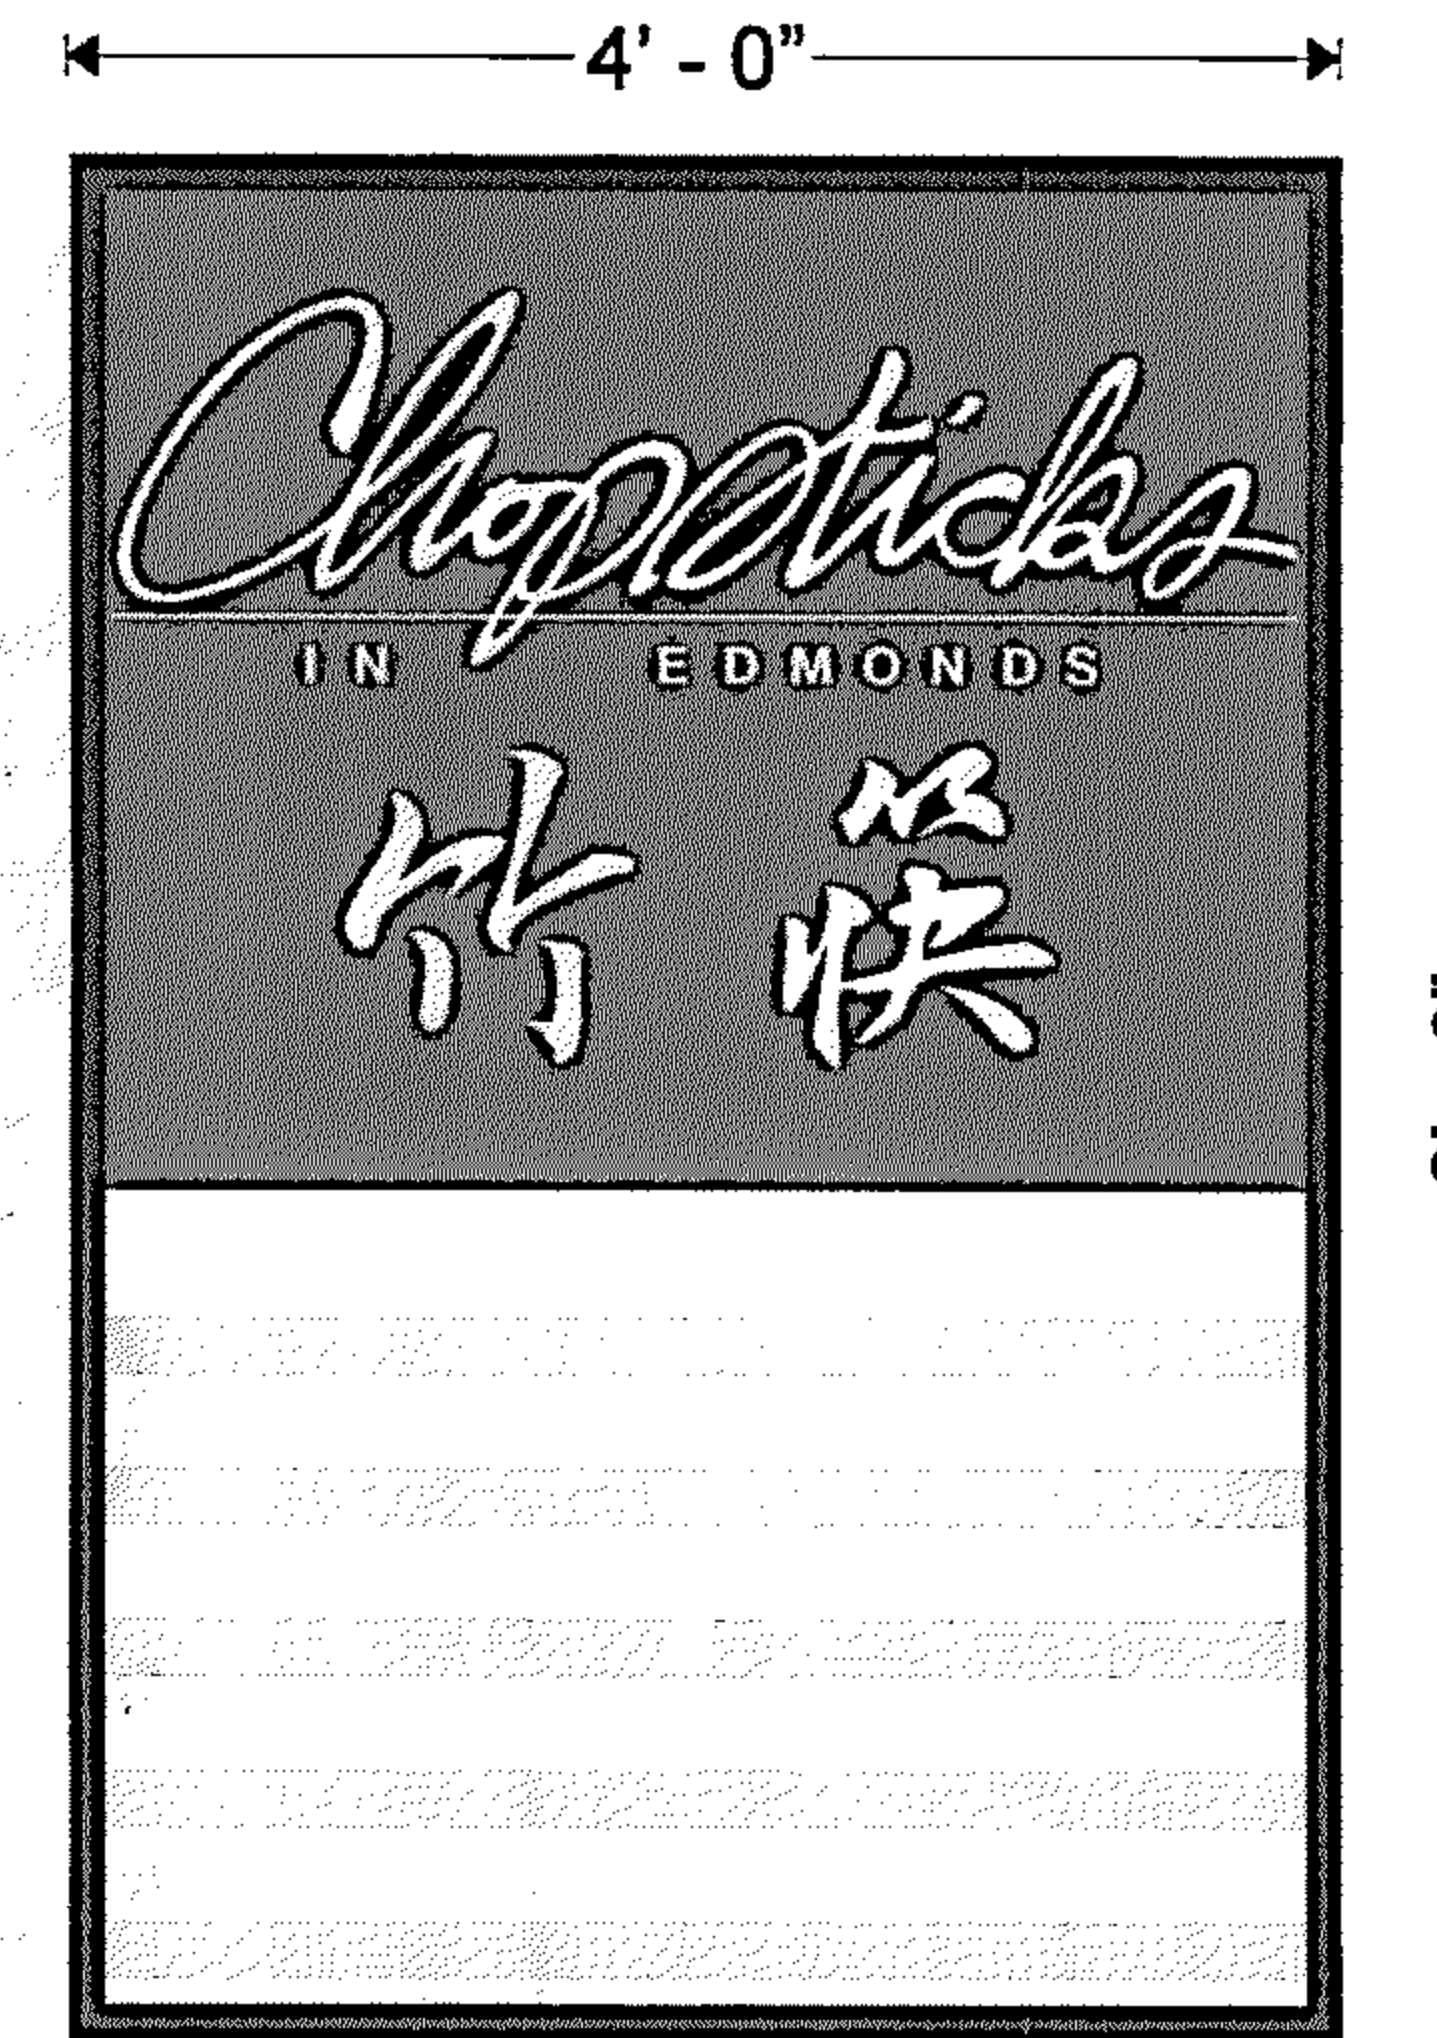

D/F Pole Sign 24 sq. ft.

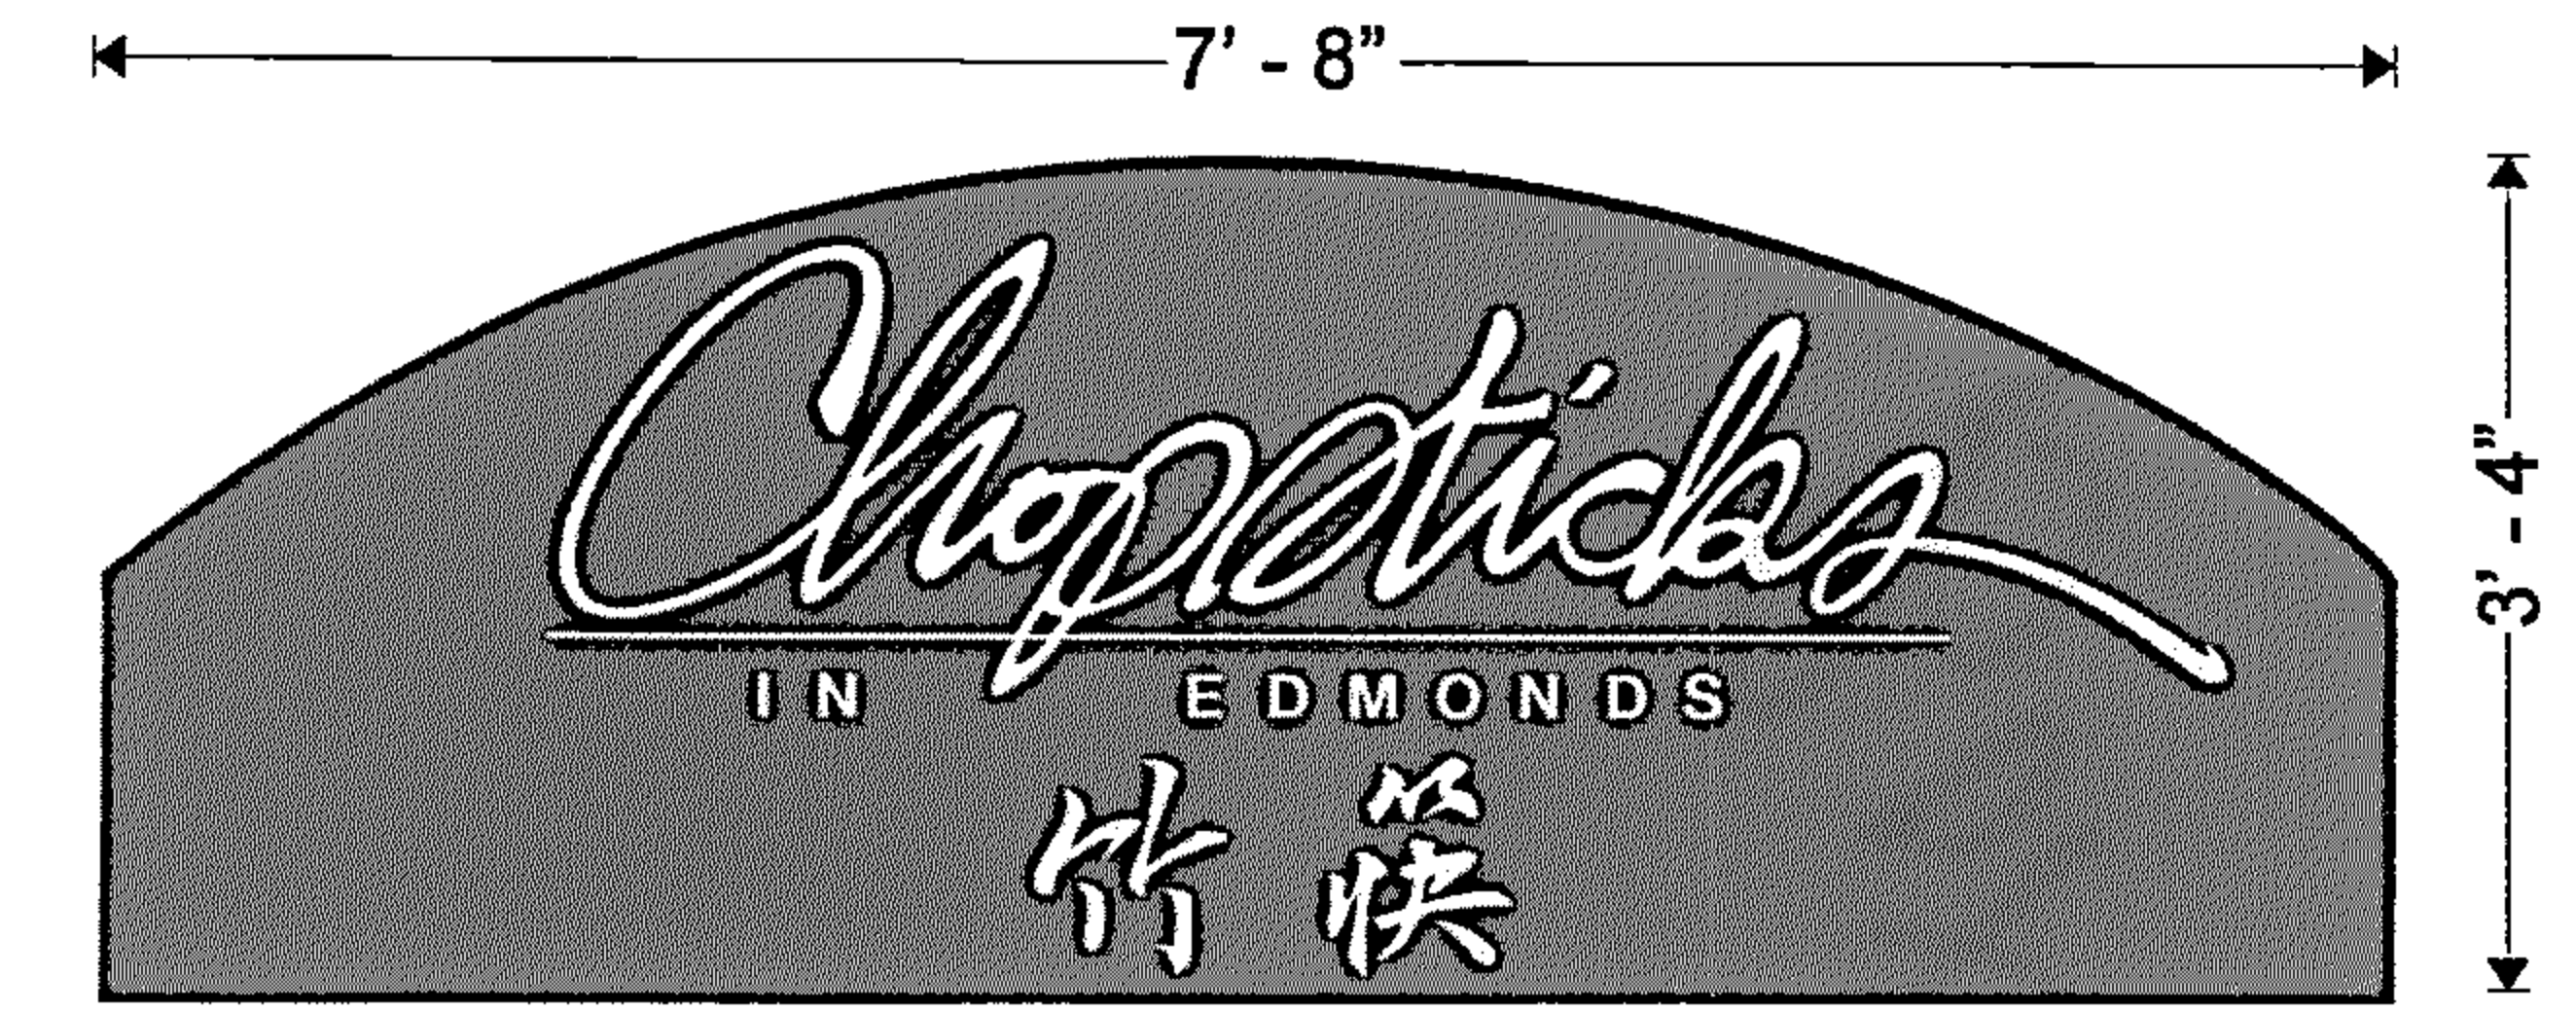

Awning Sign 26 sq. Ft.

Remove vinyl graphics and install new vinyl graphics for:


- One (1) existing D/F pole sign.
- One (1) existing S/F awning face.

Graphics to be Scotchcal 3630-33 Red

Remove one (1) existing S/F wall sign from north elevation.

Scale 1/2" = 1"

Existing Wall Sign (to be removed)

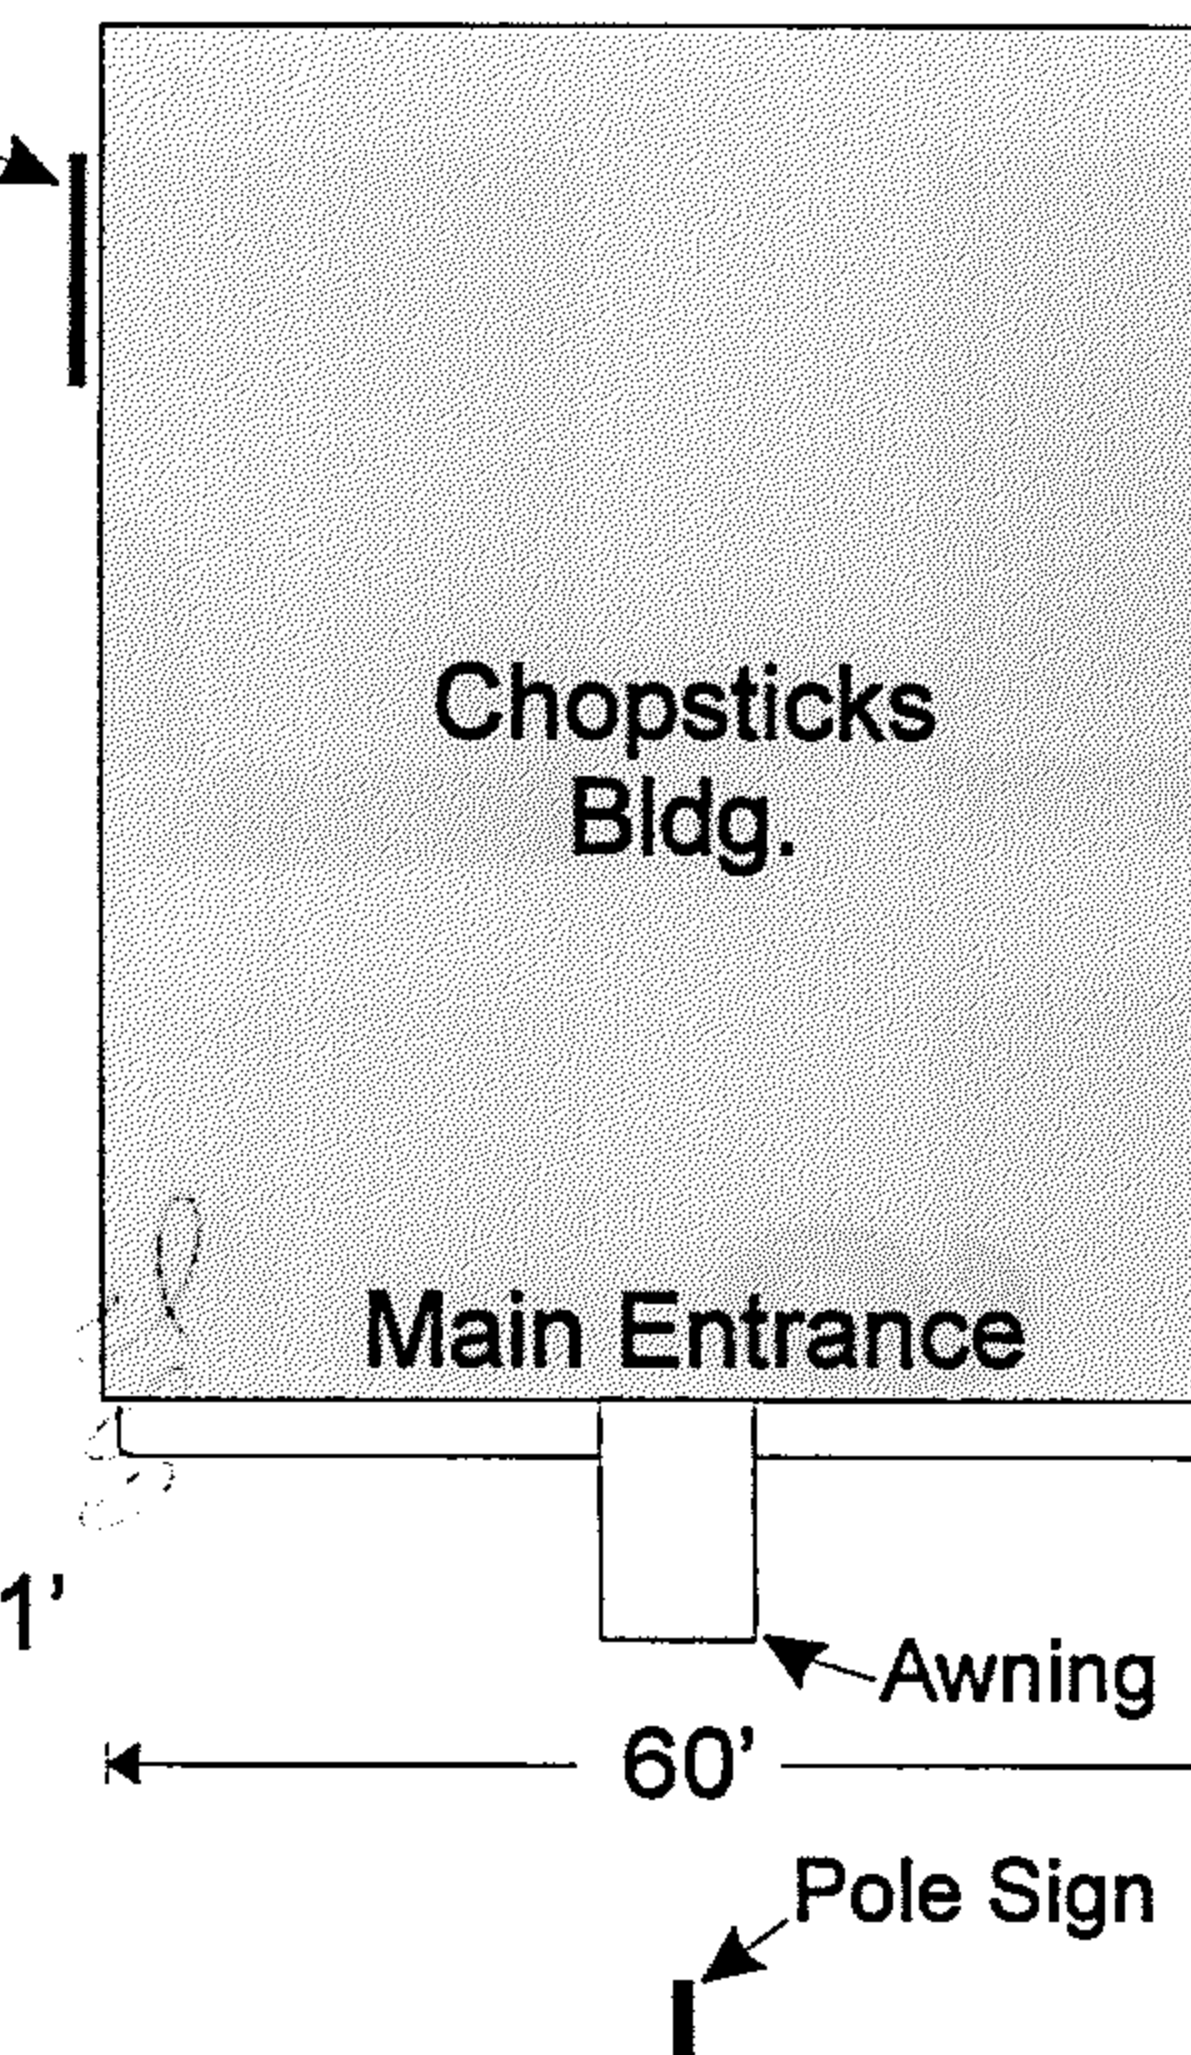

Site Plan

APPROVED BY PLANNING

S. Bullock
10/8

APPROVED PLAN

North

CUSTOMER:
Chopsticks In Edmonds

SITE ADDRESS:
23025 100th Ave W
Edmonds, WA 98020

Drawing Date: 9/23/02

BURLEIGH SIGN SYSTEMS

Division of Burleigh Commercial Systems, Inc..
18120 Densmore Ave N Shoreline, WA 98133
206.546.0948 Fax 206.542.0791

2002-0997

ZONE _____
SETBACKS: _____
FRONT _____
SIDE _____
REAR _____
OTHER _____
HEIGHT _____

CITY OF EDMONDS BUILDING DEPARTMENT	
WORK	SIGN(S)
ADDRESS	25075 100th AVE
OWNER	Chapman
APPROVED DATE:	9/25/02
BLDG. OFFICIAL	[Signature]
PERMIT NUMBER 2002-0997	

CITY COPY

97 UBC

Box 75

02-459